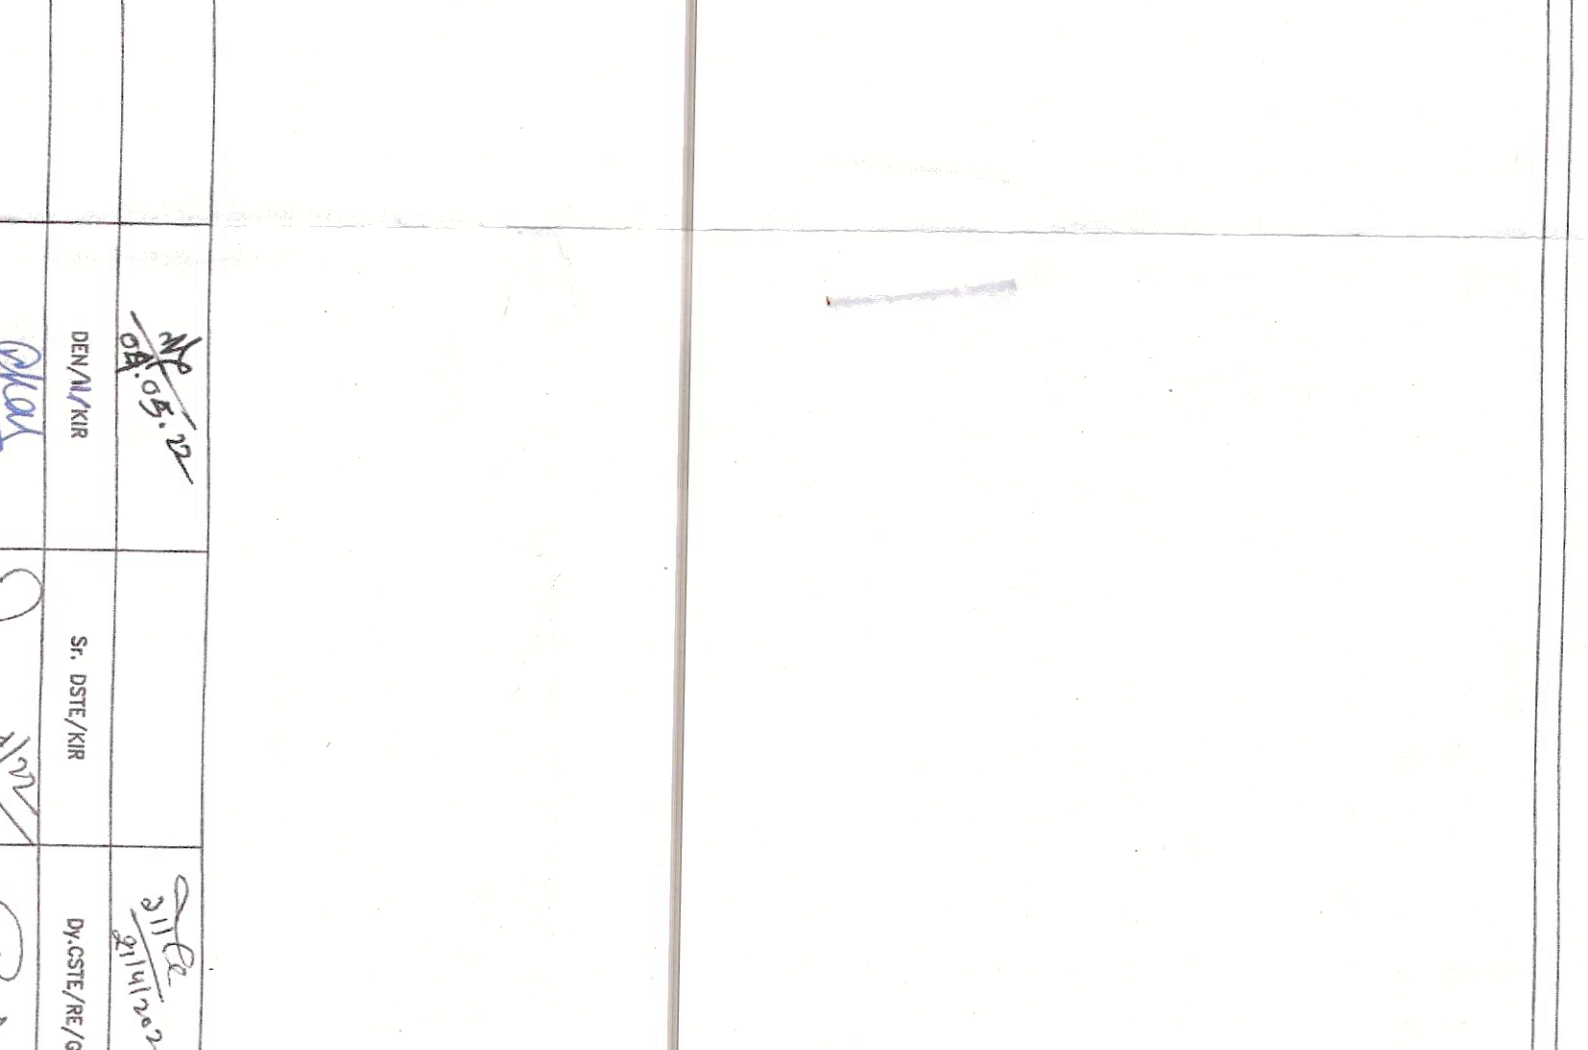



lead in separate branch not in common branch as per NFR practice.

NORTH EAST FRONTIER RAILWAY
KATHIAR DIVISION

KACHNA

TO SUIT 25KV AC RE
NOT TO SCALE

DOWN  UP

AT KM 10.735 FROM BOE

LEGEND:-

— RAILWAY BOUNDARY

— PROPOSED CABLE ROUTE PLAN

[illegible]

