


DUMDANGI **CABLE DISTRIBUTION PLAN**

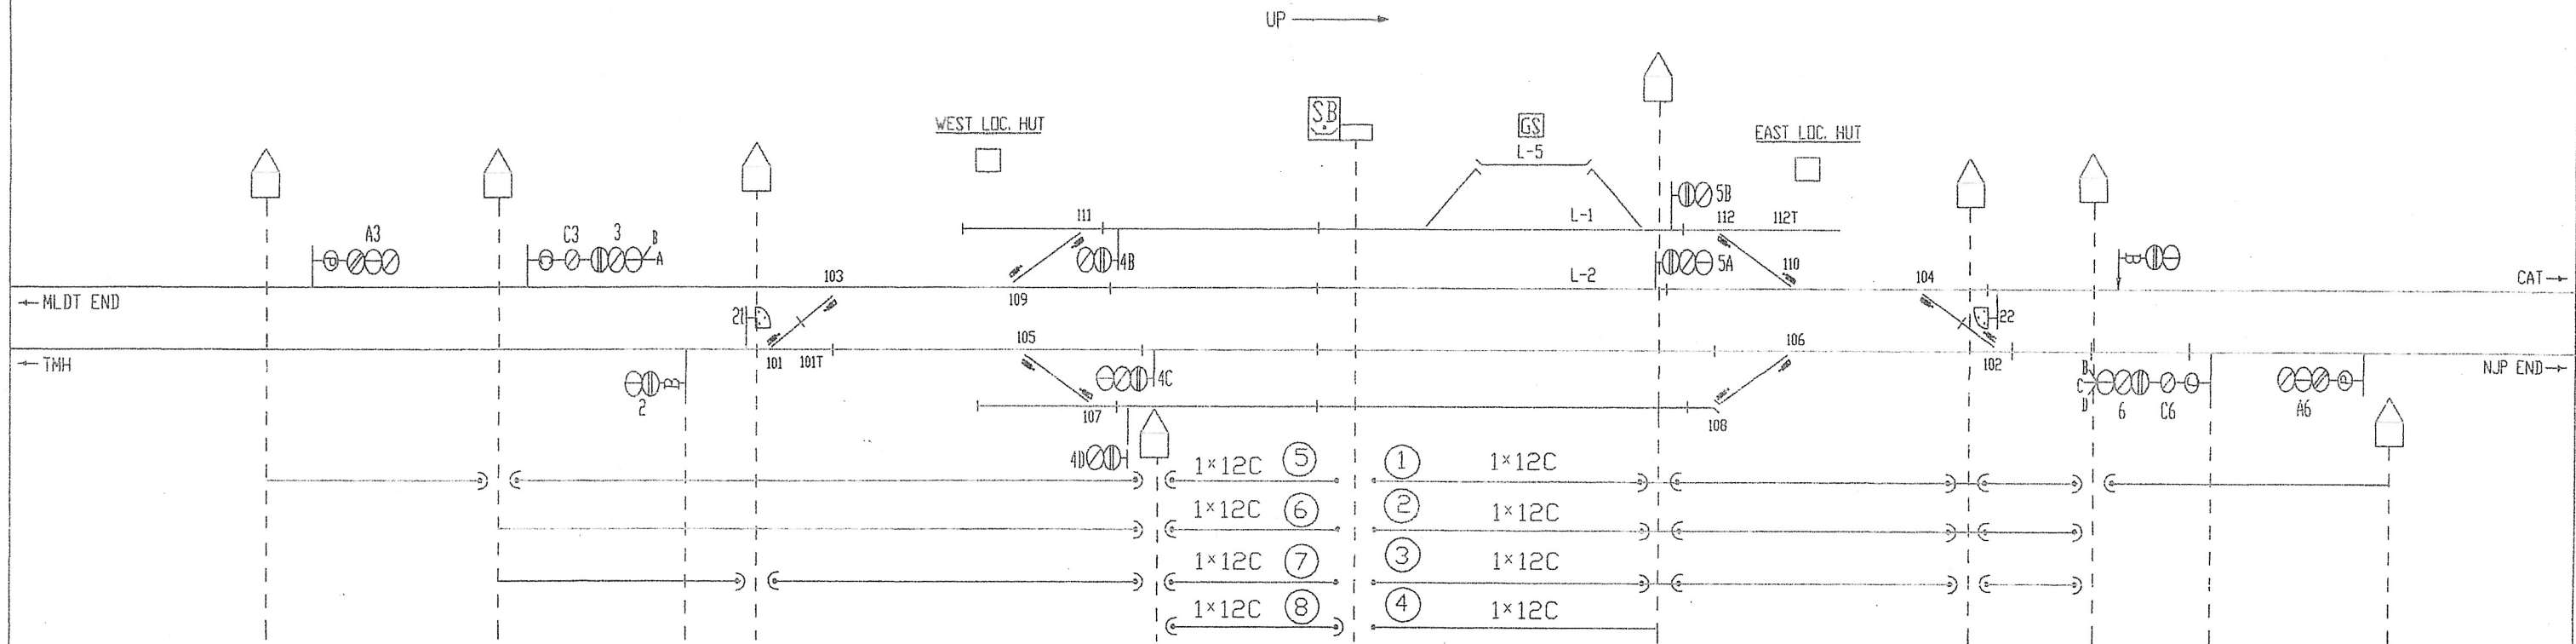

⑤	
A3	HHPR - 4
A3	DPR - 4
SP	- 4

⑥	
C3	HPR - 2
3	HPR - 2
3	DPR - 2
BUHPR	- 2
SP	- 4

⑦	
2	DPR - 2
21	HPR - 2
SP	- 8


⑧	
4B	HPR - 2
4C	HPR - 2
4C	DPR - 2
4D	HPR - 2
SP	- 4

①	
A6	HHPR - 4
A6	DPR - 4
SP	- 4

②	
C6	HHPR - 4
6	HPR - 4
6	DPR - 4
6	BUHPR - 2
6	DUHPR - 2
SP	- 2

③	
7	DPR - 2
22	HPR - 2
SP	- 8

④	
5B	HPR - 2
5A	HPR - 2
5A	DPR - 2
SP	- 6

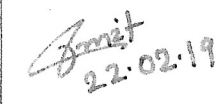CABLE DISTRIBUTION PLAN DUMDANGI		
CHECKED BY		APPROVED BY
 22.02.19		 22.02.19
JE/SIG/RE/NJP	ASTE/RE/NJP	DY.CSTE/RE/NJP