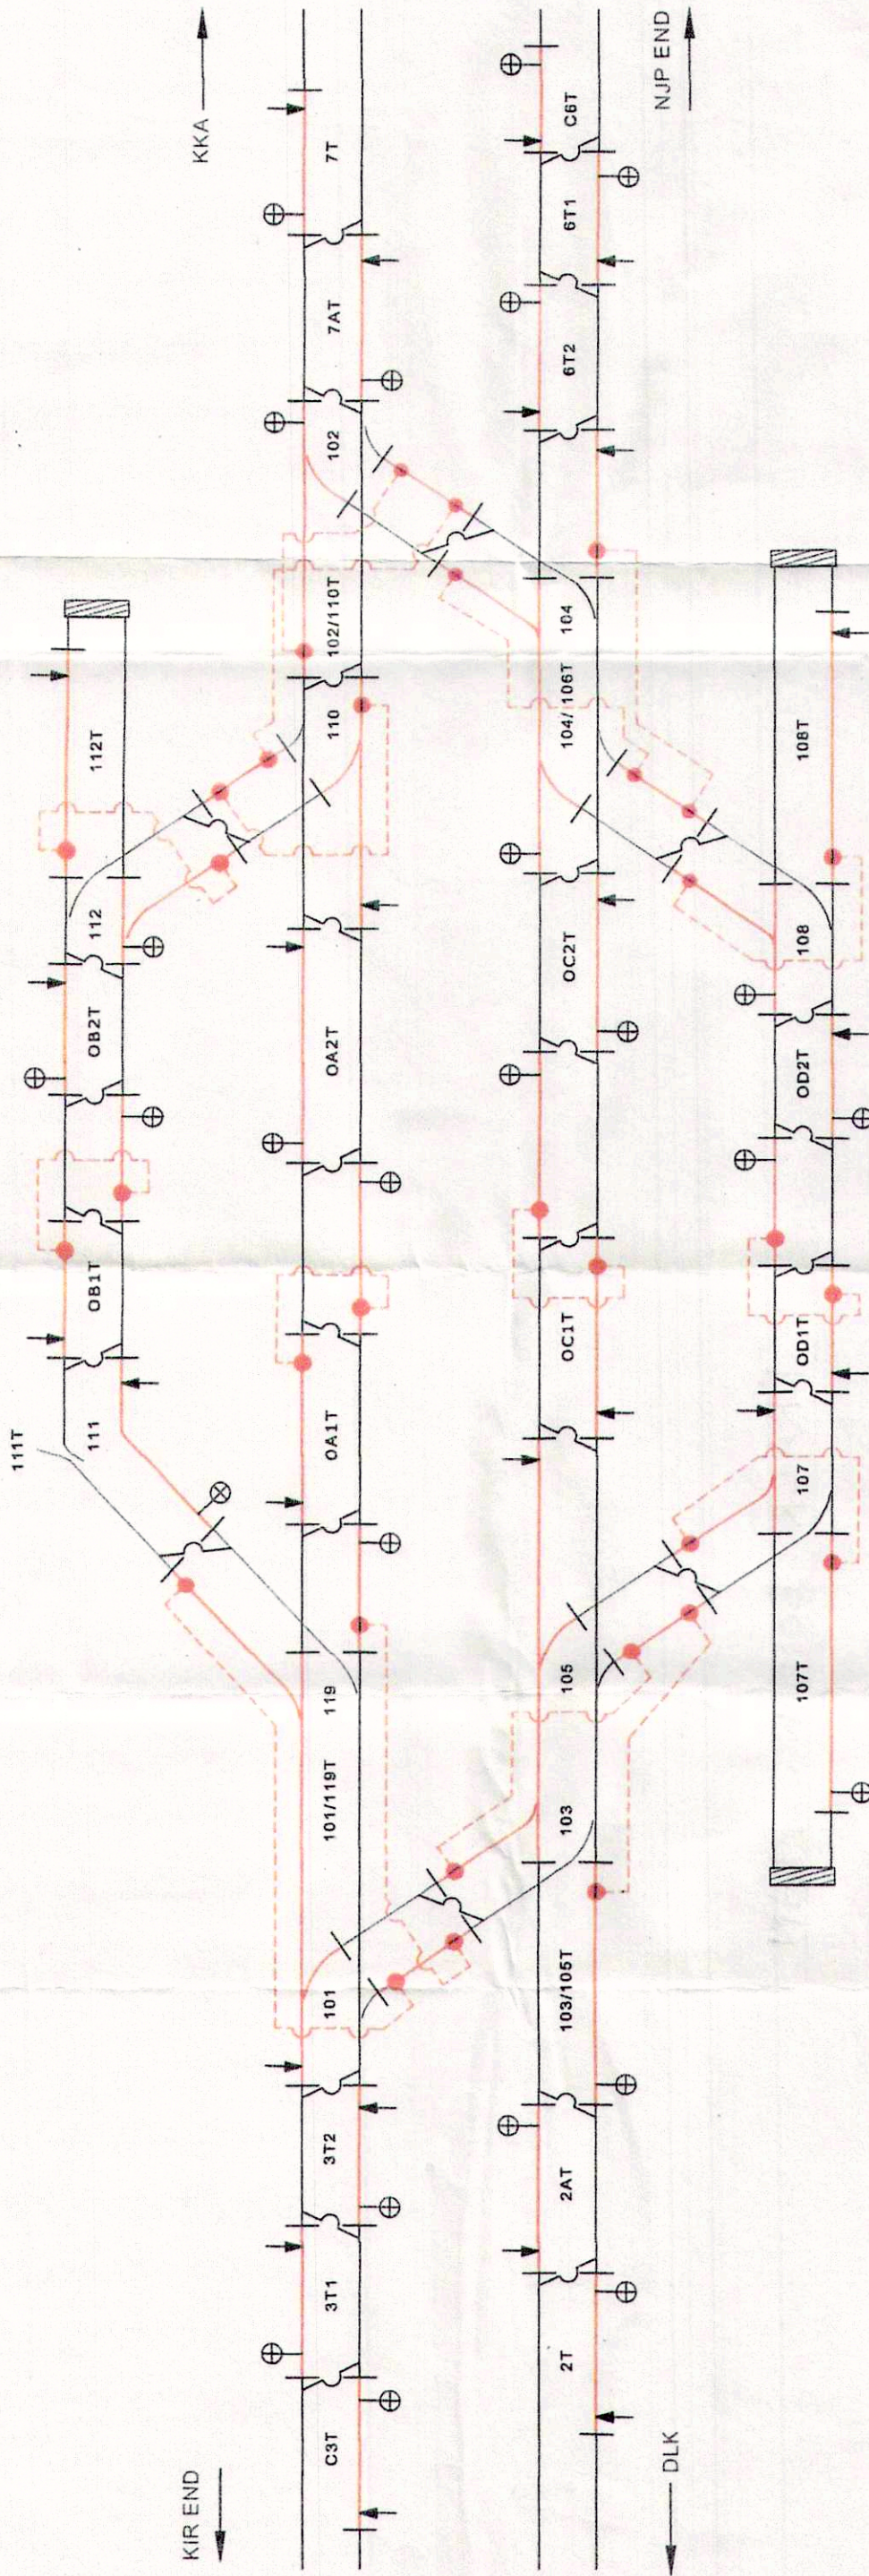


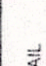
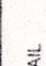




# TRACK BONDING PLAN FOR S & T RE MODIFICATION WORK SURJAKAMAL (B.G) STATION

DN  UP



LEGEND :-

SYMBOL	DESCRIPTION	SYMBOL	DESCRIPTION
	+ 'VE RAIL		TRACK CIRCUIT JUMPER CABLE
	- 'VE RAIL		RELAY END
	TRANSVERSE ECND		FEED END

PREPARED BY	CHECKED BY	APPROVED BY	TRACK BONDING PLAN FOR S & T RE MODIFICATION WORK SURJAKAMAL (B.G) STATION
<i>Sunrise Enterprise</i>	<i>SSE/SIG/RE/KIR</i>	<i>AST/RE/NJP</i>	KATHIAR DIVISION N.F. RAILWAY
SUNRISE ENTERPRISE	SSE/SIG/RE/KIR	AST/RE/NJP	NOT TO SCALE DRAWN BY:-
		<i>11-2-19</i>	
		DI. CSTERENJP	