


CABLE DISTRIBUTION CHART PANIPARA (B.G) STATION

UP DN

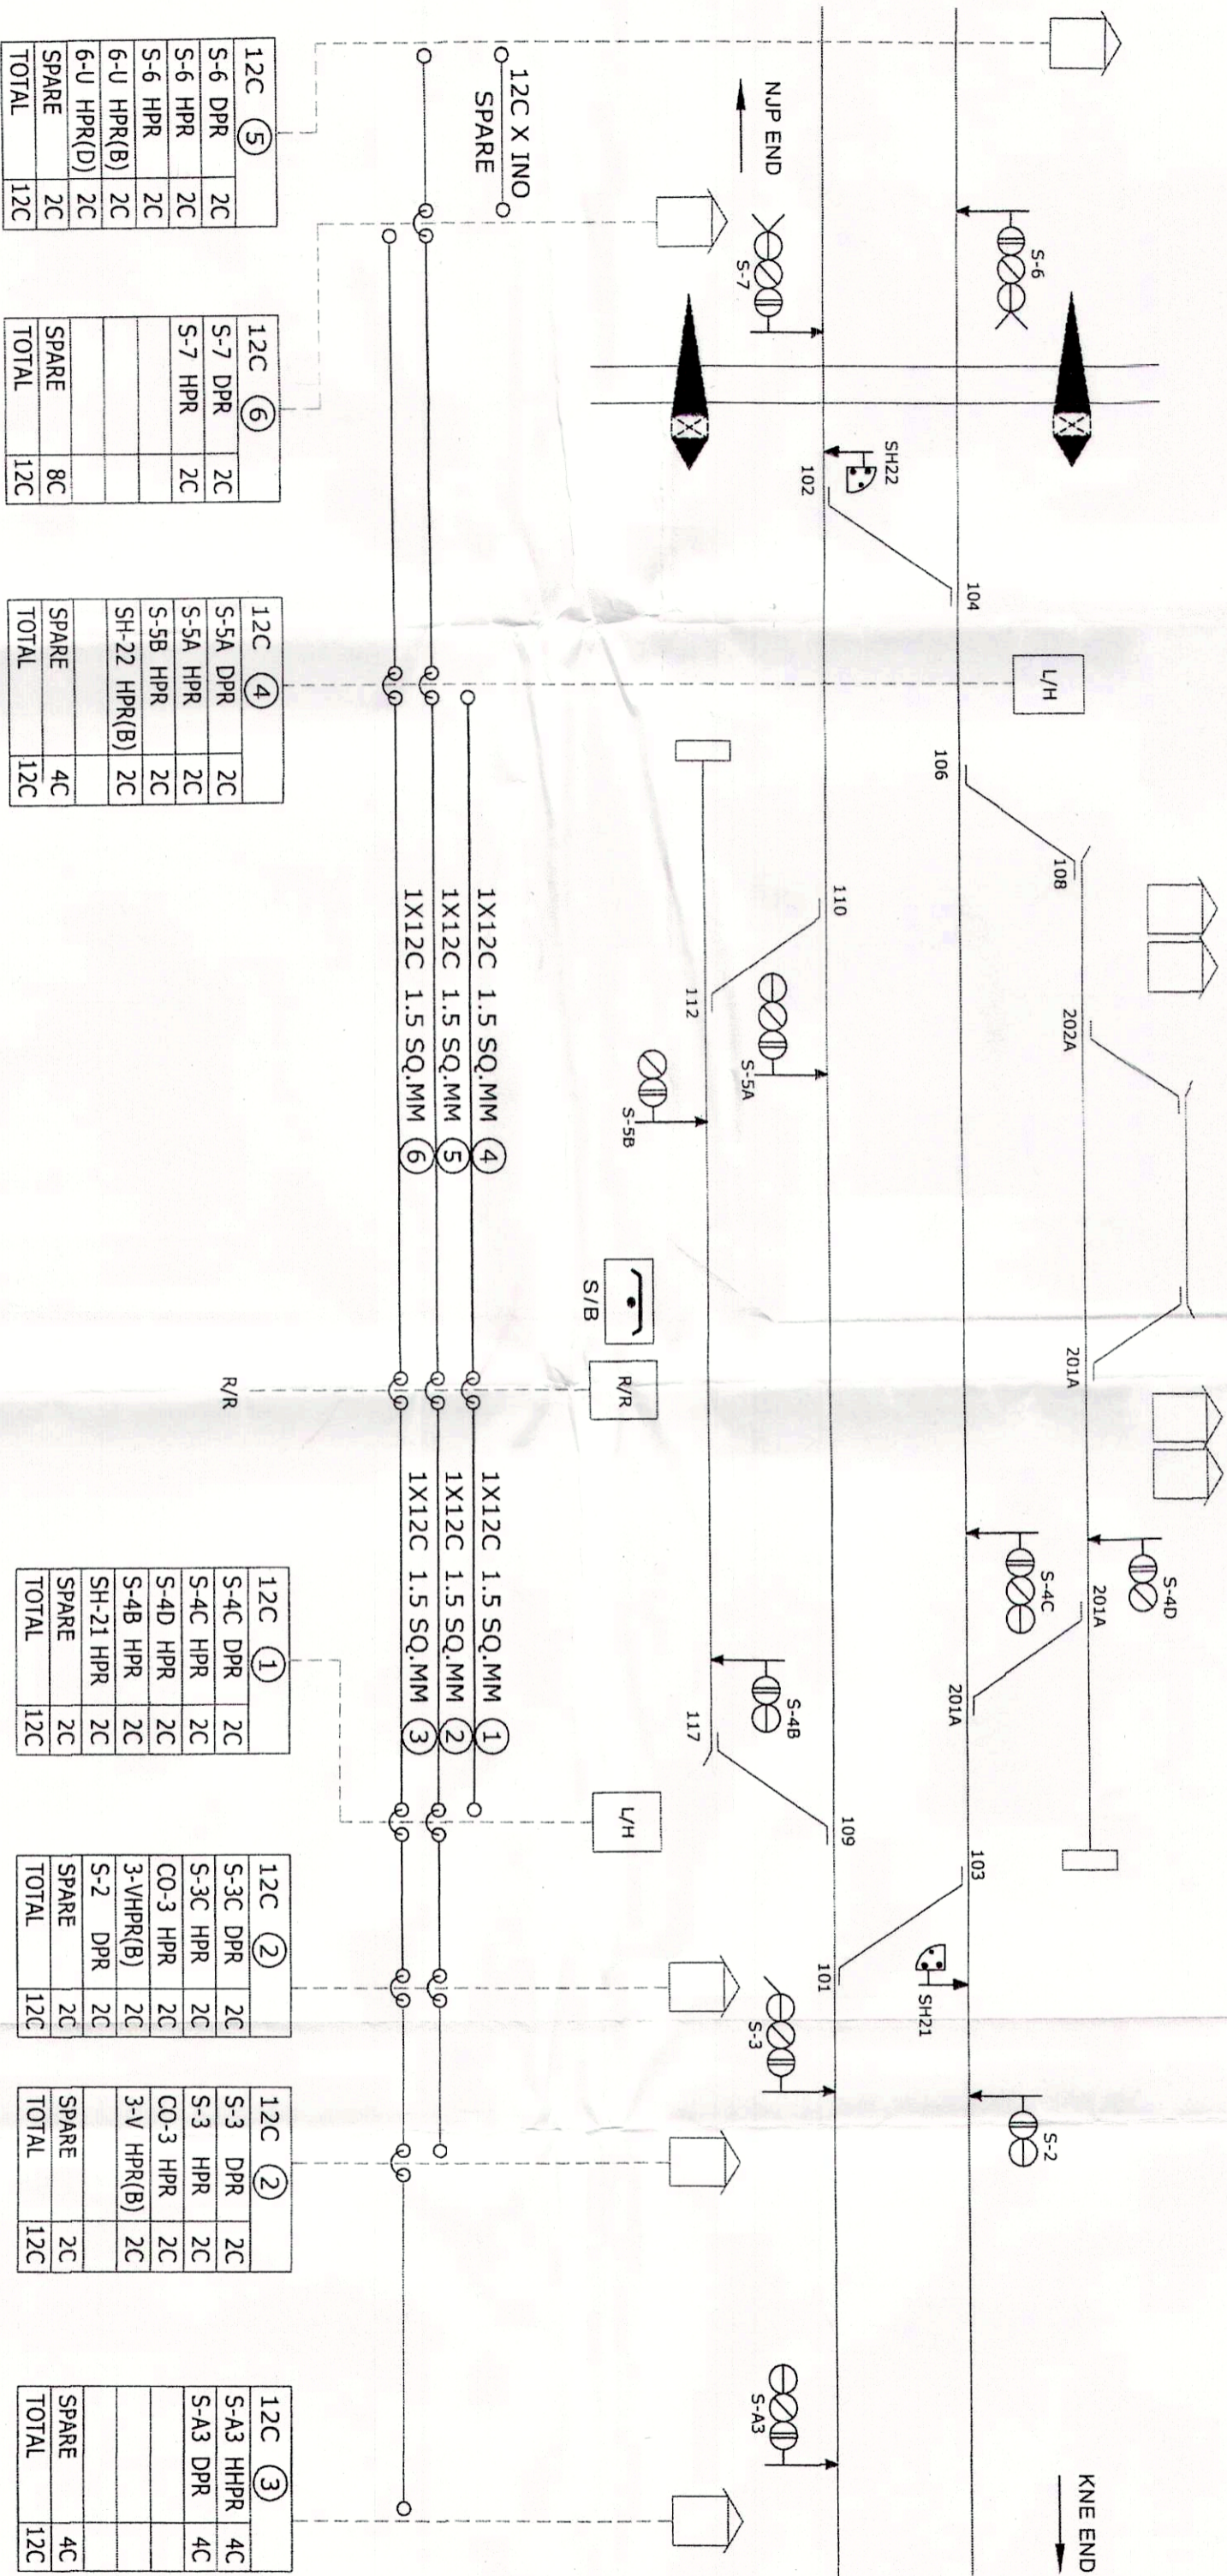

12C	5
S-6 DPR	2C
S-6 HPR	2C
S-6 HPR	2C
S-6 HPR(B)	2C
6-U HPR(D)	2C
SPARE	2C
TOTAL	12C

12C	6
S-7 DPR	2C
S-7 HPR	2C
SPARE	8C
TOTAL	12C

12C	4
S-5A DPR	2C
S-5A HPR	2C
S-5B HPR	2C
SH-22 HPR(B)	2C
SPARE	4C
TOTAL	12C

12C	1
S-4C DPR	2C
S-4C HPR	2C
S-4D HPR	2C
S-4B HPR	2C
SH-21 HPR	2C
SPARE	2C
TOTAL	12C

12C	2
S-3C DPR	2C
S-3C HPR	2C
CO-3 HPR	2C
3-VHPR(B)	2C
S-2 DPR	2C
SPARE	2C
TOTAL	12C

12C	2
S-3 DPR	2C
S-3 HPR	2C
CO-3 HPR	2C
3-V HPR(B)	2C
SPARE	2C
TOTAL	12C

12C	3
S-A3 HPR	4C
S-A3 DPR	4C
SPARE	4C
TOTAL	12C

	<i>Rakul Bose</i>	<i>06.1.19</i>	<i>06.1.19</i>	KATIHAR DIVISION N.F. RAILWAY
SSE/SIG/RE/UTP	ASTE/RE/NIP	DY. CST/RE/NIP	CABLE DISTRIBUTION CHART PANIPARA (B.G) STATION	
				NOT TO SCALE DRAWN BY:-