







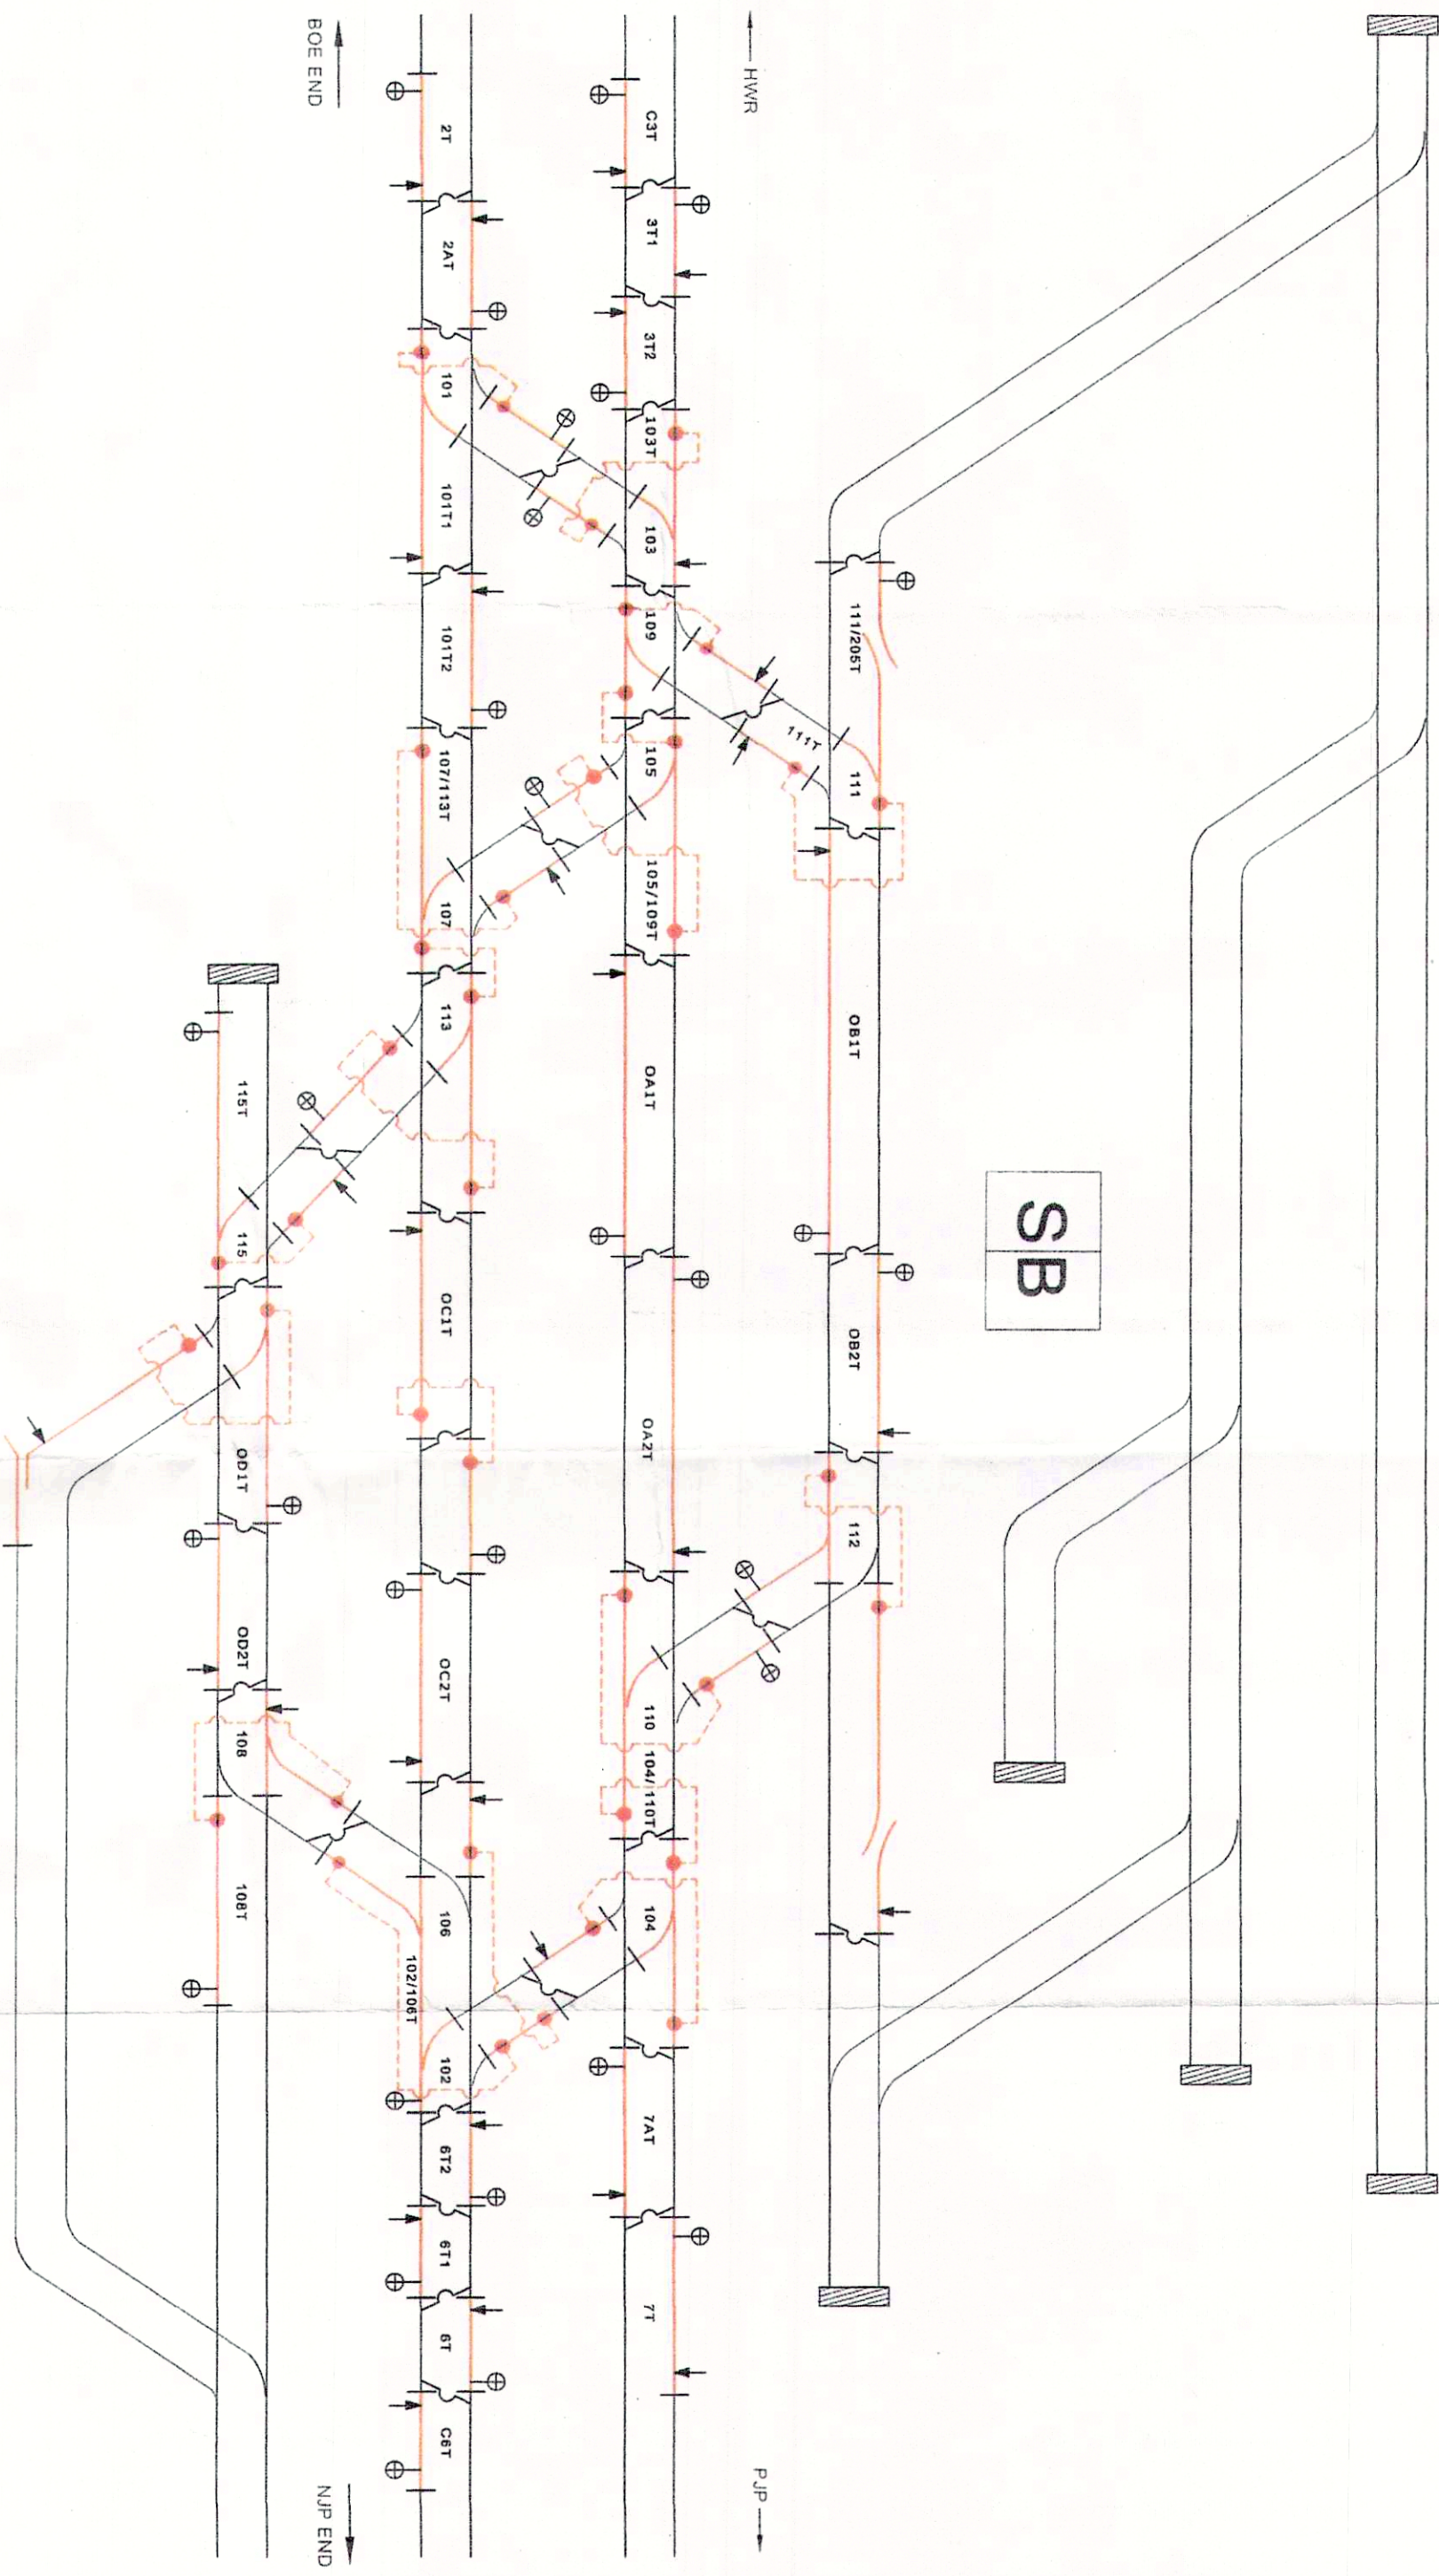


TRACK BONDING PLAN FOR S & T RE MODIFICATION WORK
KISHANGANJ (B.G) STATION

DN  UP

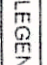

LEGEND :

SYMBOL	DESCRIPTION	SYMBOL	DESCRIPTION
	+ V E RAIL		TRACK CIRCUIT JUMPER CABLE
	- V E RAIL		RELAY END
	TRANSVERSE BOND		FEED END

PREPARED BY SUNRISE ENTERPRISE	CHECKED BY 	APPROVED BY  11-2-19	TRACK BONDING PLAN FOR S & T RE MODIFICATION WORK KISHANGANJ (B.G) STATION KATHIAR DIVISION N.F. RAILWAY NOT TO SCALE. DRAWN BY:
SSE/SGR/RSR	ASTER/ANP	DY. CST/RE/ANP	