
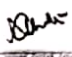

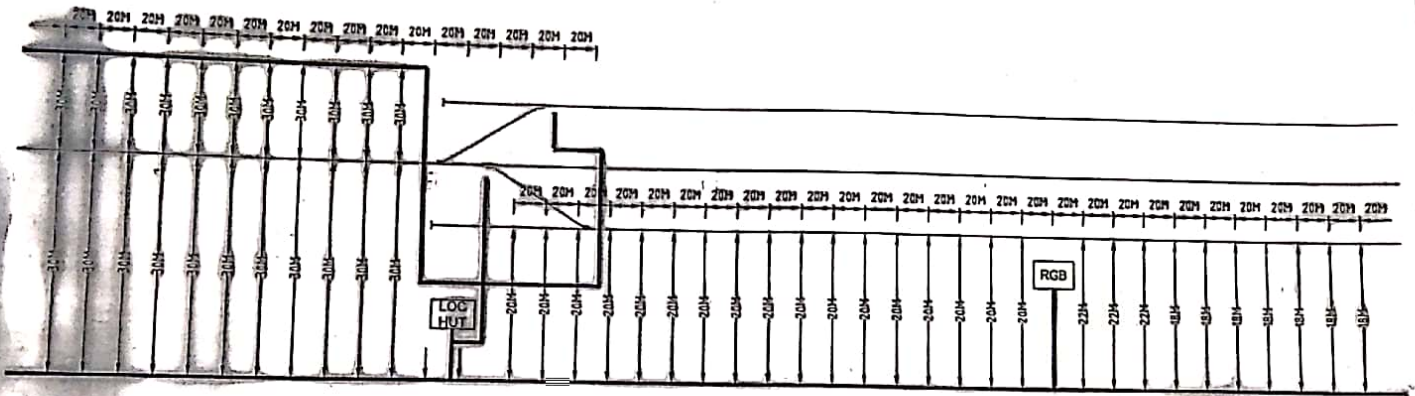
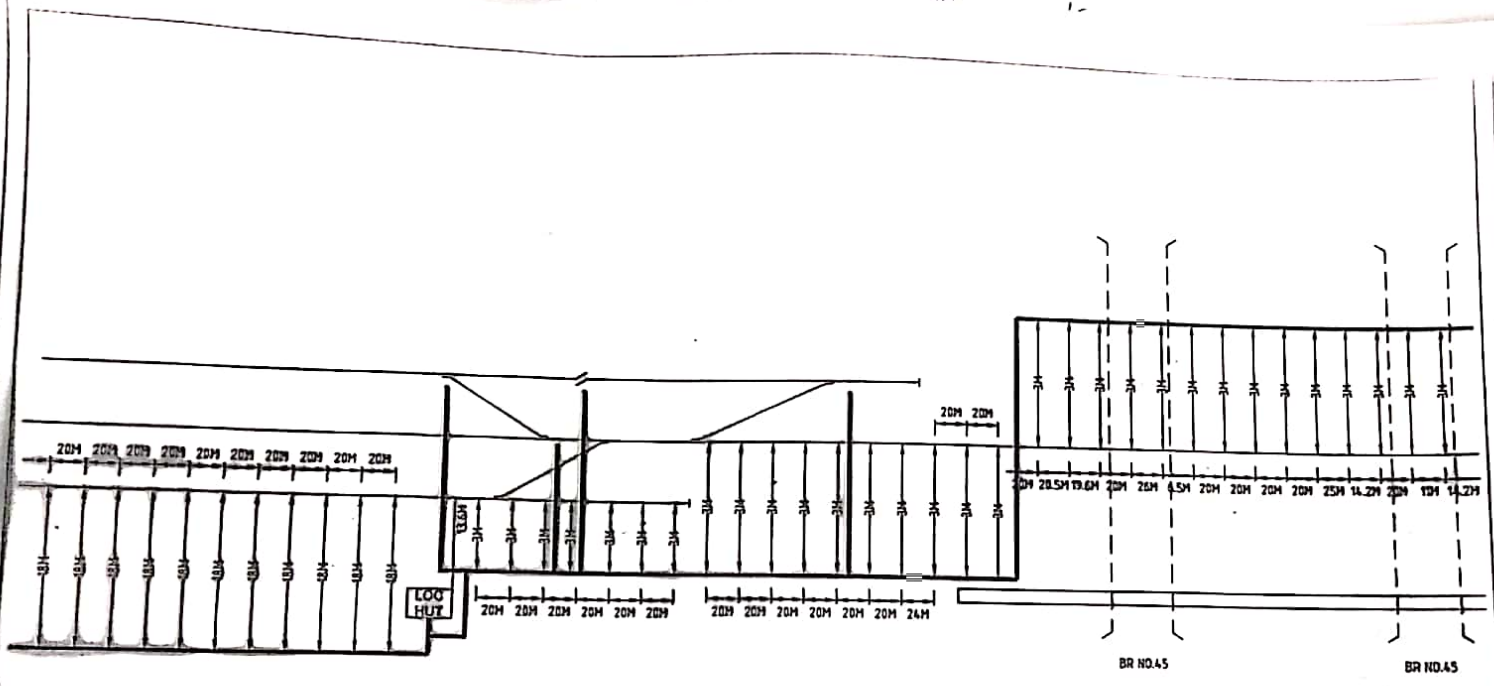


DRAWN BY 		CHECKED 		APPROVED 		STATION NAME TANGANI		SHEET No. 01/04
TECHNOCOM K.C. ROAD, FANCY BAZAR, GUWAHATI-1		N.F. RAILWAY TINSUKIA DIVISION		CABLE ROUT PLAN		N.F. RAILWAY TINSUKIA DIVISION		
DATE 		DATE 		DATE 				




DESIGNED BY: TECHNOCOM K.C. ROAD, FANCY BAZAR, GUWAHATI-1		N.F. RAILWAY TINSUKIA DIVISION	CHECKED		APPROVED	STATION NAME TANGANI	SHEET No. 02/04
<i>[Signature]</i> DRAWN	<i>[Signature]</i> CHECKED		<i>[Signature]</i> SSE/SIG/CON/DURT	<i>[Signature]</i> DSTE/CON/DURT	<i>[Signature]</i> DY. CSTN/CON/AGLT		

statement.



DESIGNED BY: TECHNOCOM K.C. ROAD, FANCY BAZAR, GUWAHATI-1		N.F. RAILWAY TINSUKIA DIVISION		CHECKED		APPROVED		STATION NAME TANGANI	SHEET No. 03/04
					CABLE ROUT-PLAN		N.F. RAILWAY TINSUKIA DIVISION		
DRAWN	CHECKED	SSB/SIG/CON/DBRT	DSTE/CON/DBRT	DY, CSTE/CON/AGLT					

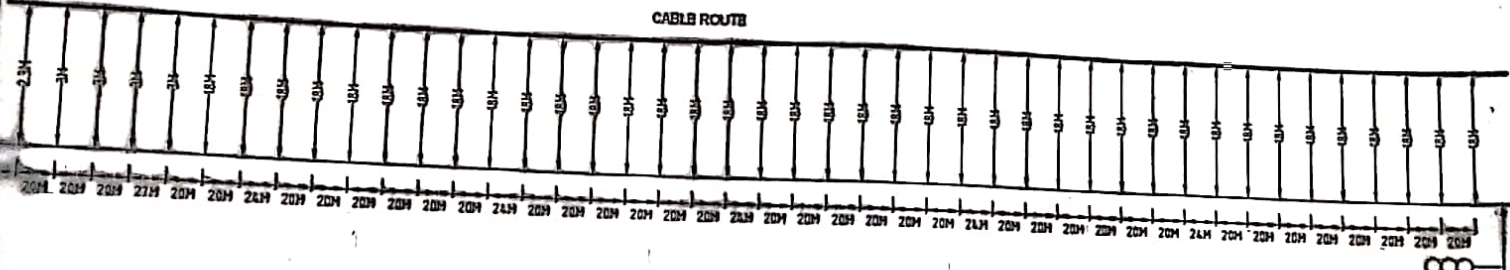

DESIGNED BY: TECHNOCOM K.C. ROAD, FANCY HAZAR, GUWAHATI-1		N.F. RAILWAY TINSUKIA DIVISION	CHECKED		APPROVED	CABLE ROUT PLAN	STATION NAME TANGANI	SHEET No. 04/04
							N.F. RAILWAY TINSUKIA DIVISION	
DRAWN	CHECKED		SSE/SIG/CO-1/DEPT	DSTE/CON/DEPT	BY. CSTR/CON/AGL			