


TO SHEET NO. 2


TECHNOCOM GUWAHATI	DRAWN <i>Santosh Das</i>	CHECKED <i>[Signature]</i>	N.F. RAILWAY TINSUKIA DIVISION	CHECKED		APPROVED	DHAMALGAON CABLE ROUTE PLAN	SHEET NO.
				<i>[Signature]</i>	<i>[Signature]</i>	<i>[Signature]</i>		
				SSE/SIG/CON/DBRT	DSTE/CON/DBRT	DY.CSTE/CON/AGTL		

1:1000 - Technical Account


1 km into 9 EDSG Line

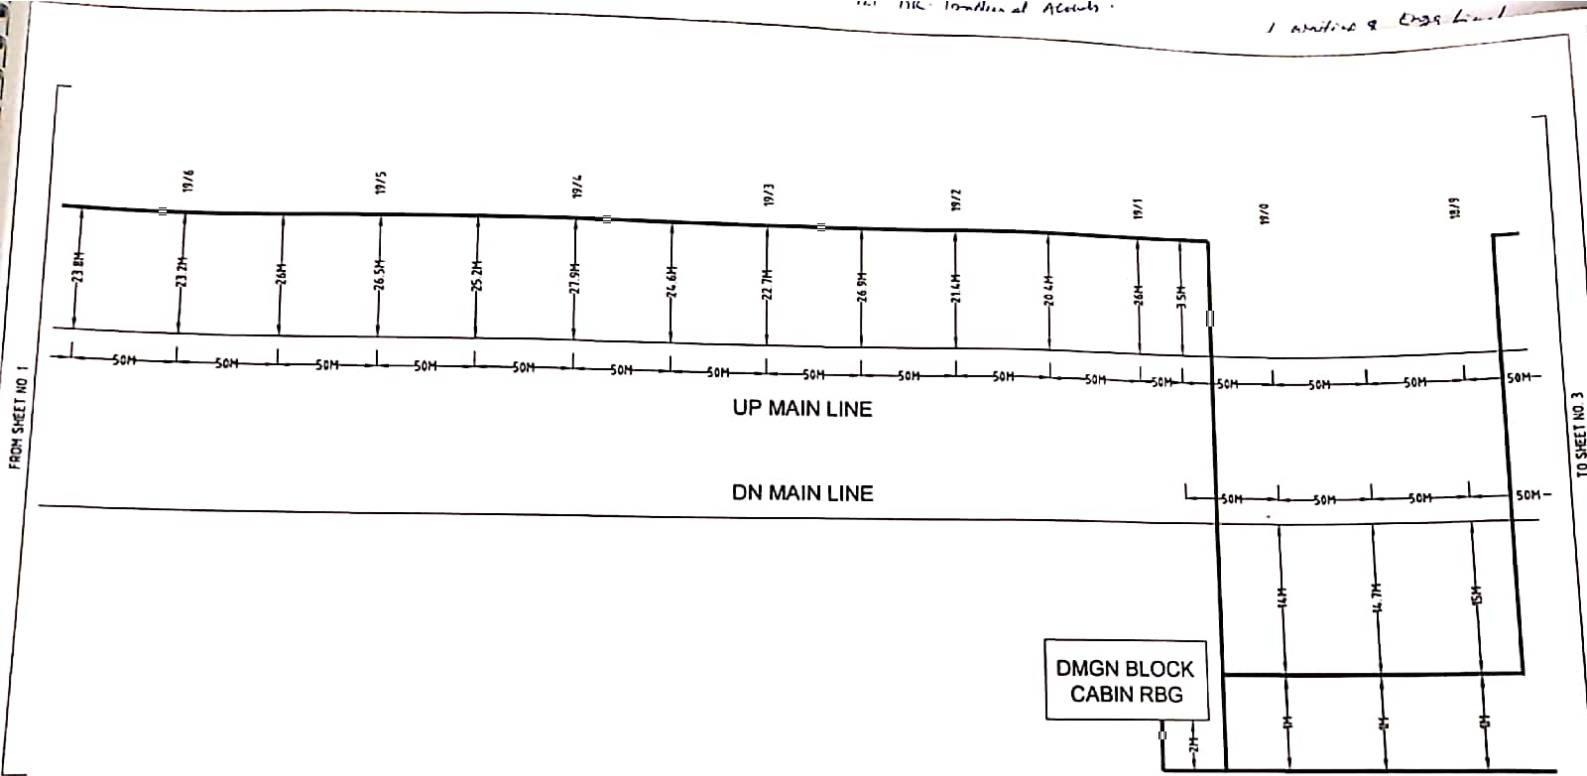

CHNOCOM UWAHATI	DRAWN <i>Srimanta Das</i>	CHECKED <i>f</i>	N.F. RAILWAY TINSUKIA DIVISION	CHECKED		APPROVED	DHAMALGAON CABLE ROUTE PLAN	SHEET NO
				<i>[Signature]</i>	<i>[Signature]</i>	<i>[Signature]</i>		
				SSE/SIG/CON/DBRT	DSTE/CON/DBRT	DY.CSTE/CON/AGTL		

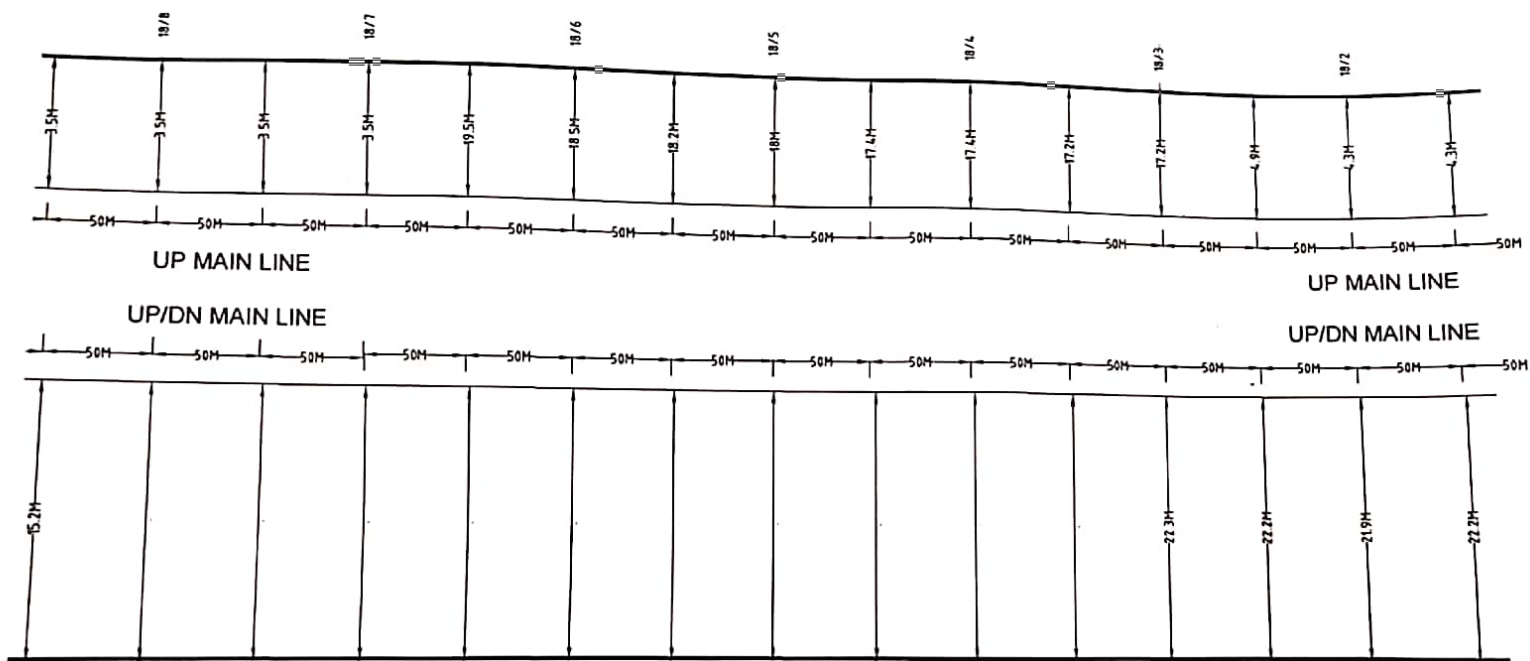


JOCOM AHATI	DRAWN <i>Sinsono Da</i>	CHECKED <i>[Signature]</i>	N.F.RAILWAY TINSUKIA DIVISION	CHECKED		APPROVED	DHAMALGAON CABLE ROUTE PLAN	SHEET
				<i>[Signature]</i> SSE/SIG/CON/DBRT	<i>[Signature]</i> DSTE/CON/DBRT	<i>[Signature]</i> DY.CSTE/CON/AGTL		

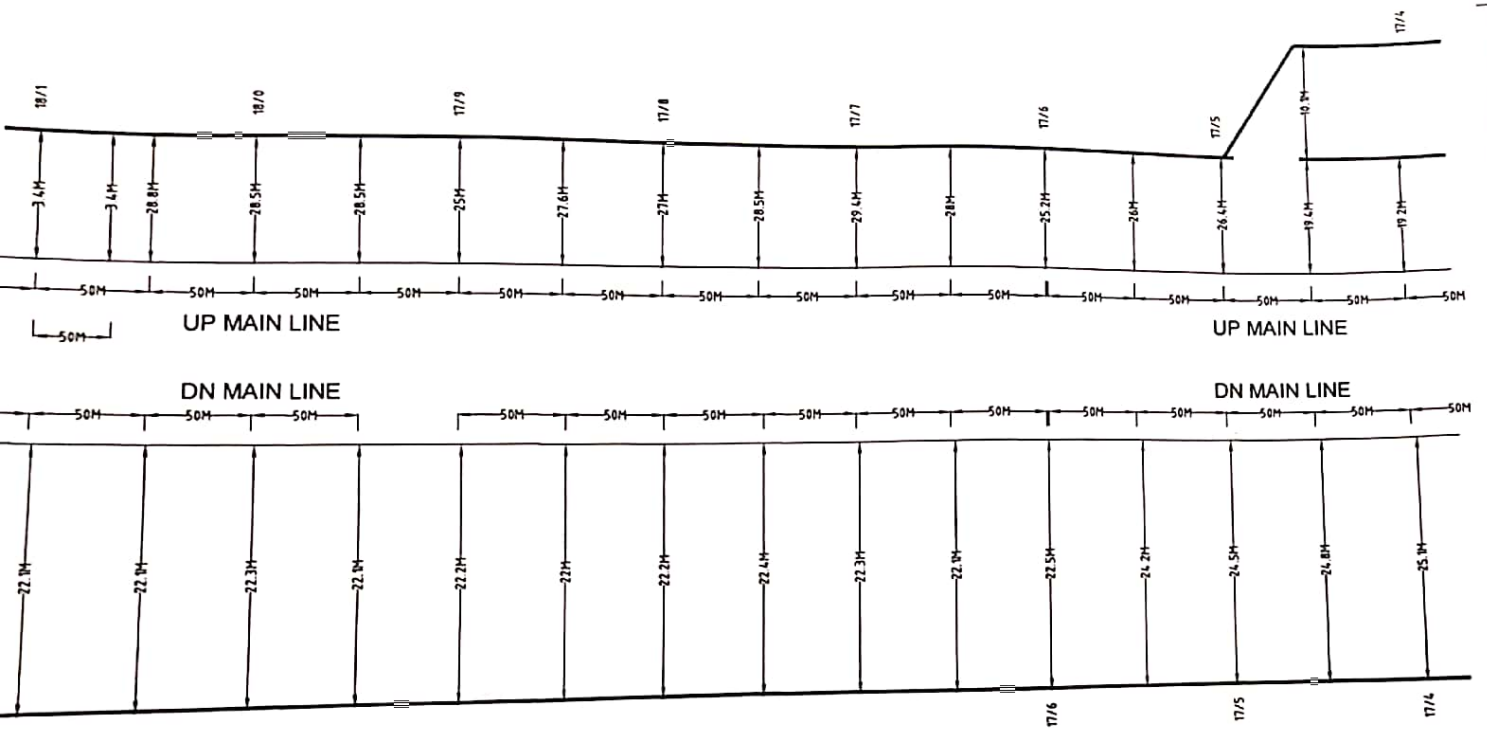


TO SHEET NO. 5

COM ATI	DRAWN <i>Simanta Das</i>	CHECKED <i>f</i>	N.F. RAILWAY TINSUKIA DIVISION	CHECKED		APPROVED	DHAMALGAON CABLE ROUTE PLAN	SHEET NO.-4/11
				<i>[Signature]</i> SSE/SIG/CON/DBRT	<i>[Signature]</i> DSTE/CON/DBRT	<i>[Signature]</i> DY.CSTE/CON/AGTL		

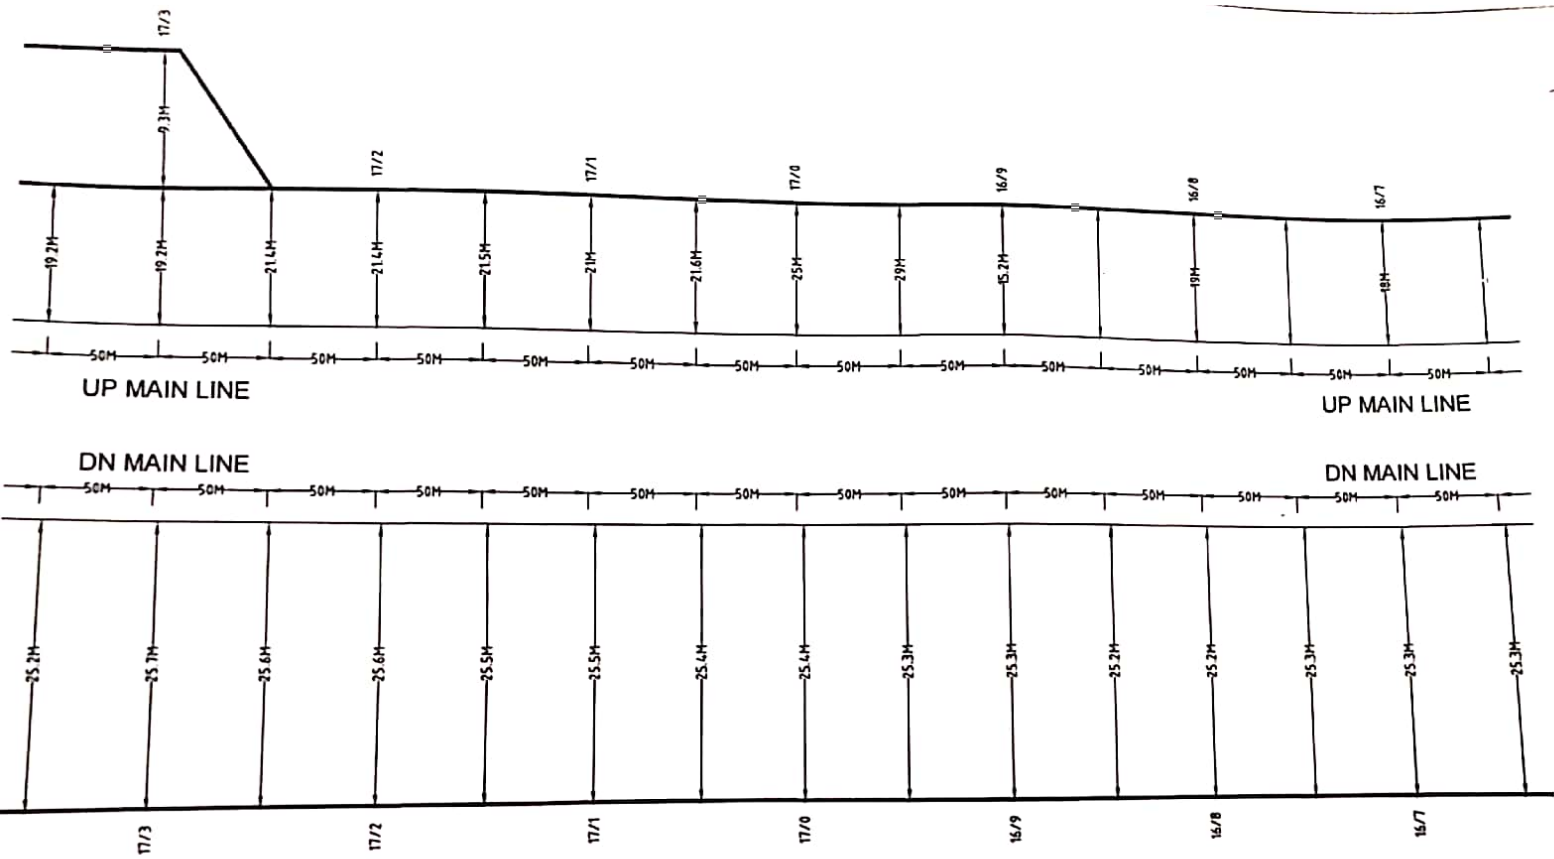


DM TI	DRAWN <i>Suresh Das</i>	CHECKED <i>[Signature]</i>	N.F.RAILWAY TINSUKIA DIVISION	CHECKED		APPROVED	DHAMALGAON CABLE ROUTE PLAN	SHEET
				<i>[Signature]</i>	<i>[Signature]</i>	<i>[Signature]</i>		
				SSE/SIG/CON/DBRT	DSTE/CON/DBRT	DY.CSTE/CON/AGTL		

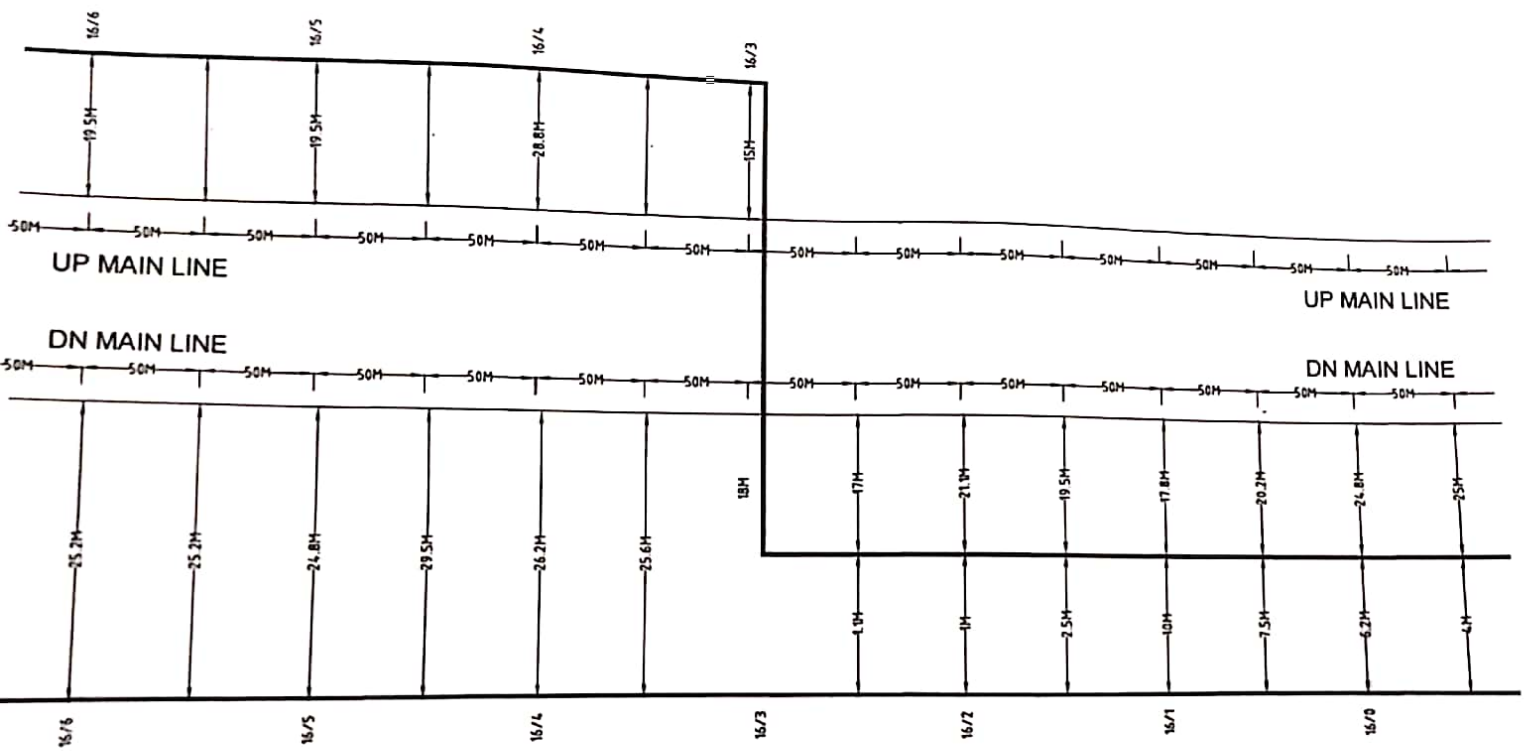


TO SHEET NO. 7


DRAWN <i>Singhania Das</i>	CHECKED <i>f</i>	N.F. RAILWAY TINSUKIA DIVISION	CHECKED		APPROVED	DHAMALGAON CABLE ROUTE PLAN	SHEET N
			<i>[Signature]</i>	<i>[Signature]</i>	<i>[Signature]</i>		
			SSE/SIG/CON/DBRT	DSTE/CON/DBRT	DY CSTE/CON/AGTL		

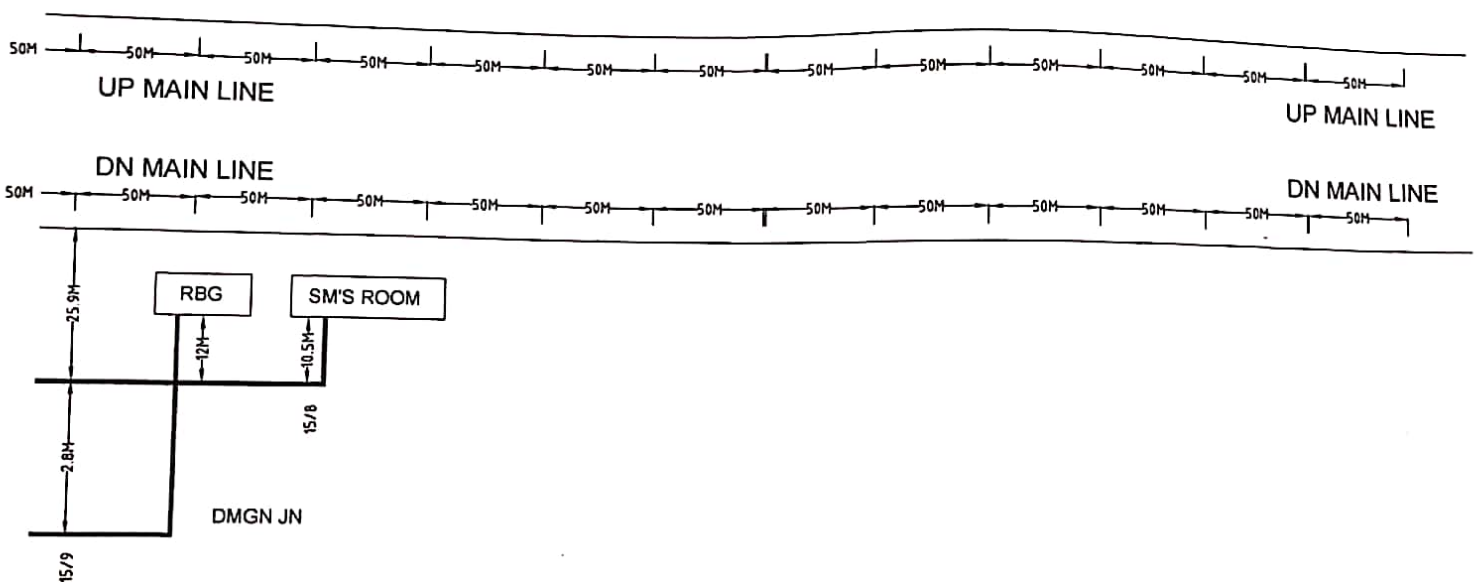


DRAWN <i>Srimanta Das</i>	CHECKED <i>[Signature]</i>	N.F. RAILWAY TINSUKIA DIVISION	CHECKED		APPROVED	DHAMALGAON CABLE ROUTE PLAN	SHE
			<i>[Signature]</i> SSE/SIG/CON/DBRT	<i>[Signature]</i> DSTE/CON/DBRT	<i>[Signature]</i> DY.CSTE/CON/AGTL		

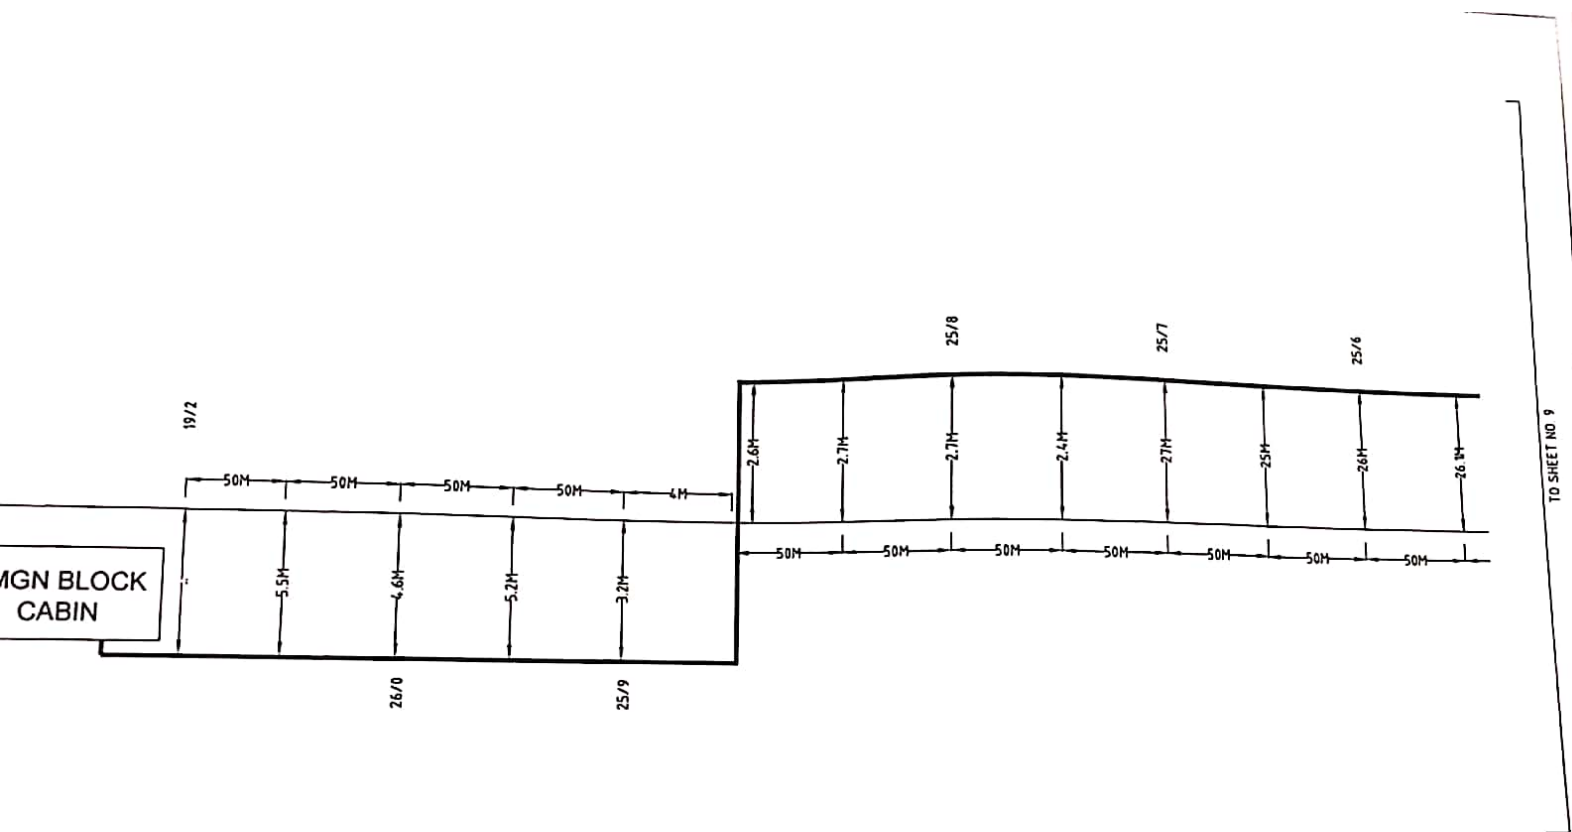


DRAWN <i>[Signature]</i>	CHECKED <i>[Signature]</i>	N.F.RAILWAY TINSUKIA DIVISION	CHECKED		APPROVED	DHAMALGAON CABLE ROUTE PLAN	SHEET NO
			<i>[Signature]</i>	<i>[Signature]</i>	<i>[Signature]</i>		

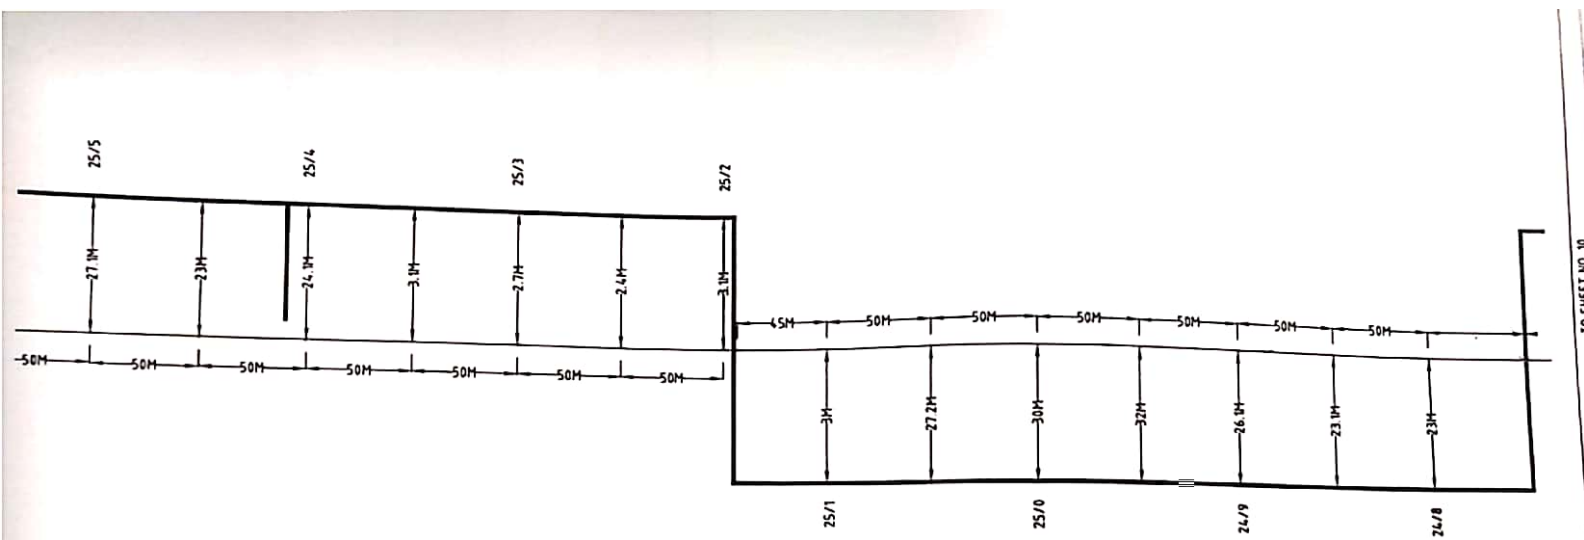

OM TI	DRAWN <i>Srimanta Das</i>	CHECKED <i>[Signature]</i>	N.F.RAILWAY TINSUKIA DIVISION	CHECKED		APPROVED	DHAMALGAON CABLE ROUTE PLAN	SHEET NO.
				<i>[Signature]</i> SSE/SIG/CON/DBRT	<i>[Signature]</i> DSTE/CON/DBRT	<i>[Signature]</i> DY.CSTE/CON/AGTL		

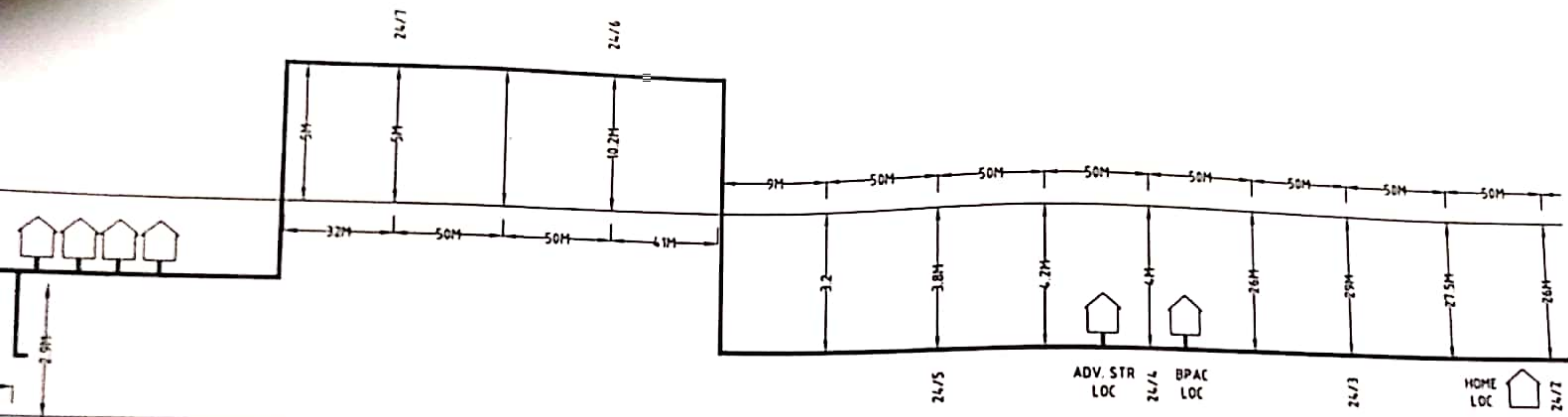

DRAWN <i>[Signature]</i>	CHECKED <i>[Signature]</i>	NF RAILWAY TINSUKIA DIVISION	CHECKED		APPROVED	DHAMALGAON CABLE ROUTE PLAN	SHEE
			<i>[Signature]</i>	<i>[Signature]</i>	<i>[Signature]</i>		

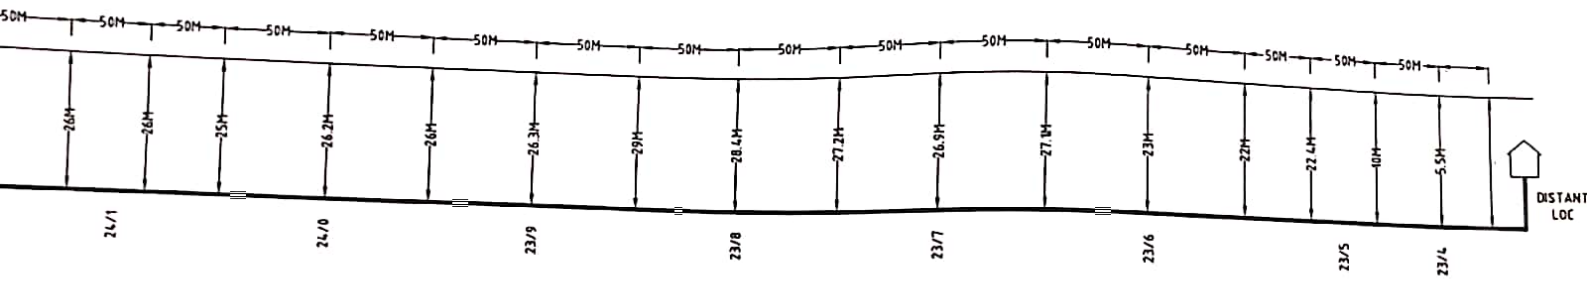

COM ATI	DRAWN	CHECKED	N.F.RAILWAY TINSUKIA DIVISION	CHECKED		APPROVED	DHAMALGAON CABLE ROUTE PLAN	SHEET NO
	<i>Srinandan Das</i>	<i>[Signature]</i>		<i>[Signature]</i>	<i>[Signature]</i>			
		SSE/SIG/CON/DBRT		DSTE/CON/DBRT	DY.CSTE/CON/AGTL			