


CABLE ROUTE PLAN  
LAHOAL STATION

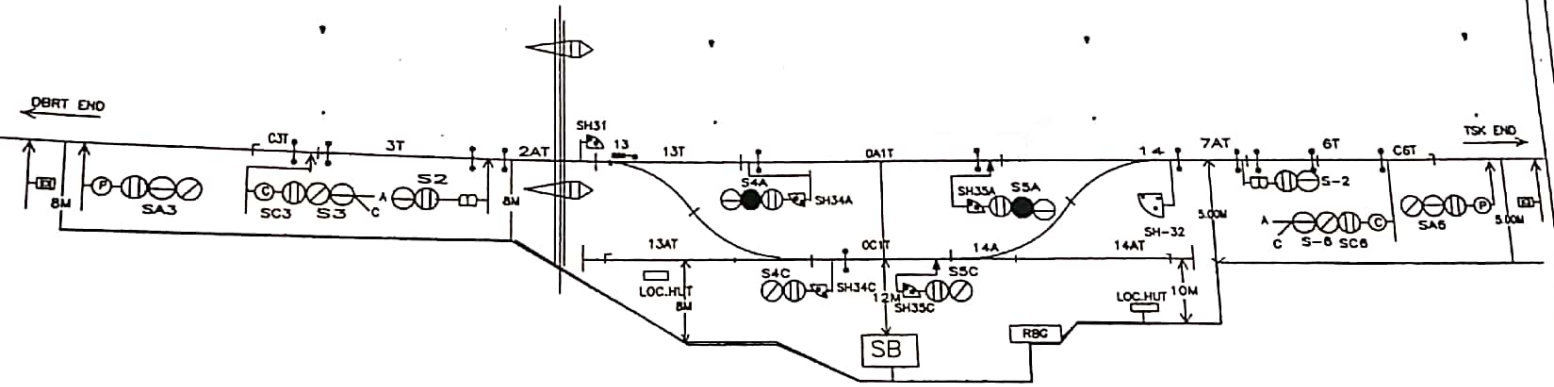

AST/CON/TSK

CABLE ROUTE PLAN  
LAHOAL STATION

TINSUKIA DIVISION  
N.F. RAILWAY

SHEET NO: 1/1