


**CABLE ROUTE PLAN
LANKA**

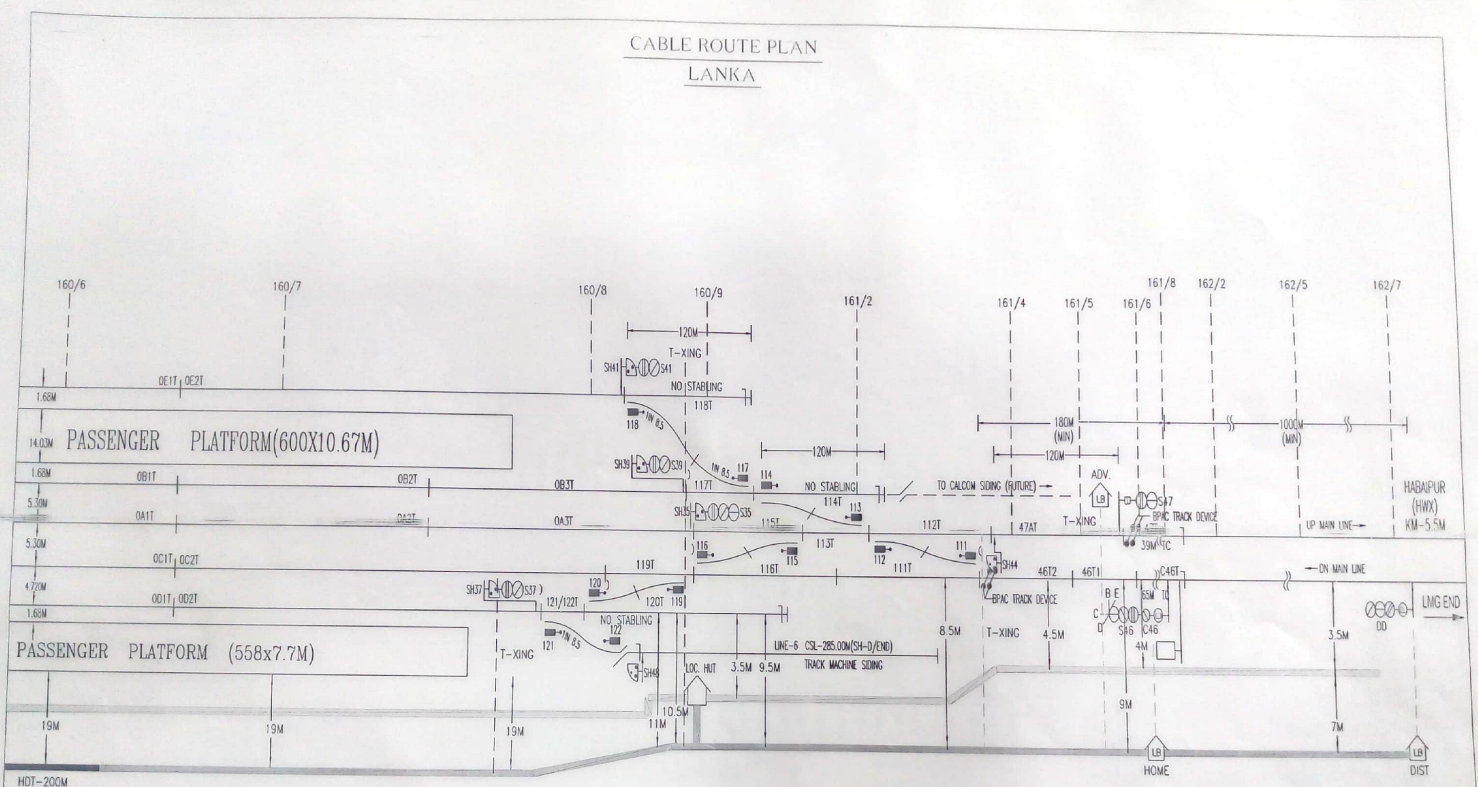

PROPOSED HDT SHOWN IN BLACK ———
 EXISTING CABLE ROUTE SHOWN IN GREEN ———
 PROPOSED CABLE ROUTE SHOWN IN RED ———

RE/DR/CON	SURV/CON	SS/SIG/CON	ASTE/CON	DSTE/CON/LMG (APPROVED)	
DRAWN	CHECKED				
N.F. RAILWAY LUMDING DIVISION				NOT TO SCALE	SHEET NO. -2
CABLE ROUTE PLAN OF LANKA				S & T DEPARTMENT	CSTE'S DRG NO.

designed by
M/S RIEBCONS & CO
 KATHIHAR
 CONTRACT AGR. NO.


SITE VERIFICATION DONE BY
[Signature]
 555/610/CON/415
 9-5-19
 NAME & DESIGNATION

COUNTERSIGNED BY
[Signature]
 9-5-19
 NAME & DESIGNATION

BASED ON SIGG. PLAN NO.

CABLE ROUTE PLAN
 NOT TO SCALE
 S & T DEPARTMENT
 CSTE'S DRG NO.

LANKA

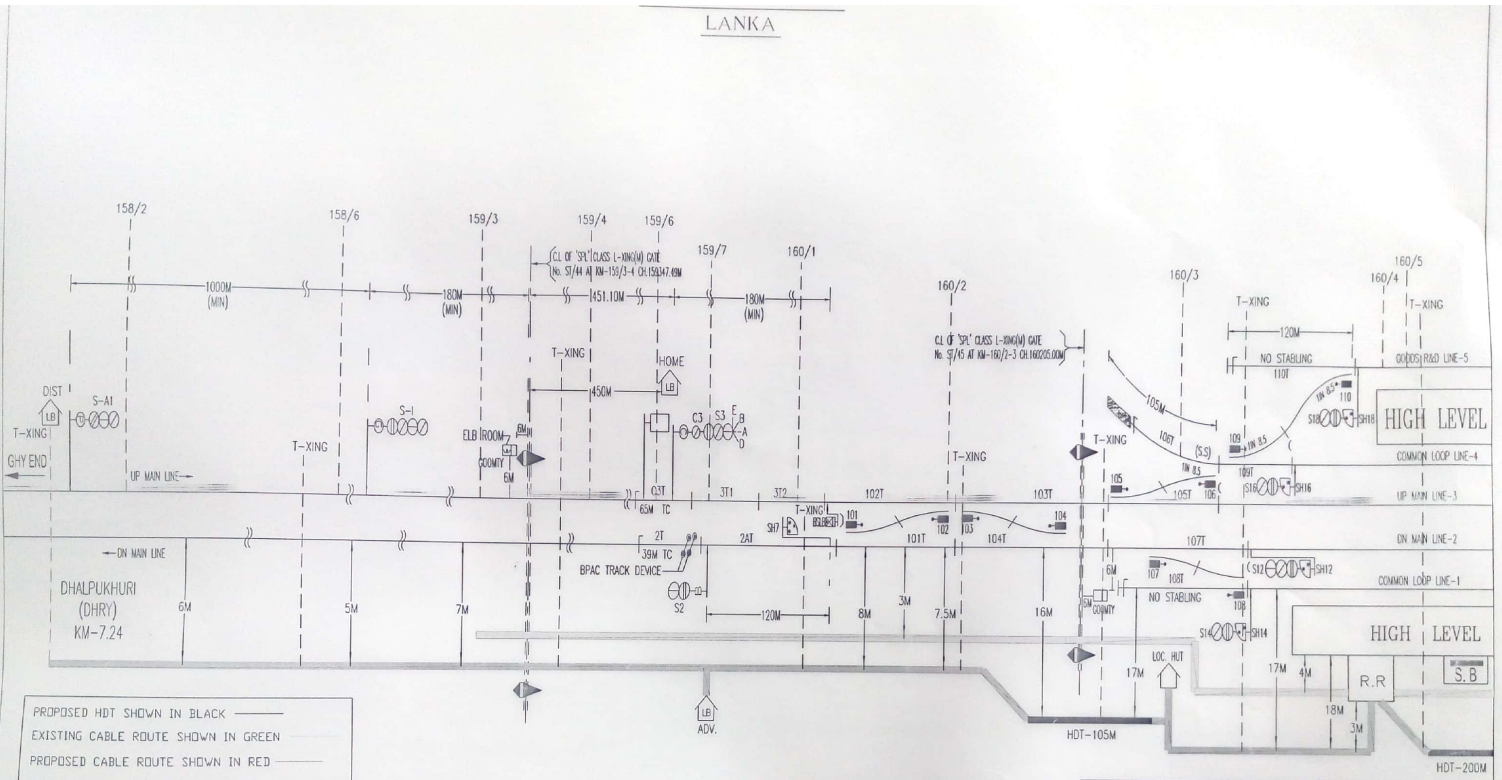

designed by
 M/S RIEBCONS & CO
 KATHAR
 CONTRACT AGR. NO.

SIGNATURE OF CONTRACTOR

SITE VERIFICATION DONE BY
 9-5-19
 SSO/SIA/ELMA
 NAME & DESIGNATION

COUNTERSIGNED BY
 NAME & DESIGNATION

BASED ON SIGG. PLAN NO.

DSTE/CON/LNG (APPROVED)			
CABLE ROUTE PLAN			
JE/DRG/CON	SE/DGR/CON	SE/SIG/CON	ASST/CON
DRAWN		CHECKED	
N.F. RAILWAY LUMDING DIVISION		NOT TO SCALE	SHEET NO.-1
CABLE ROUTE PLAN OF LANKA		S & T DEPARTMENT	CSTE'S DRG. NO.