


MANDERDISA

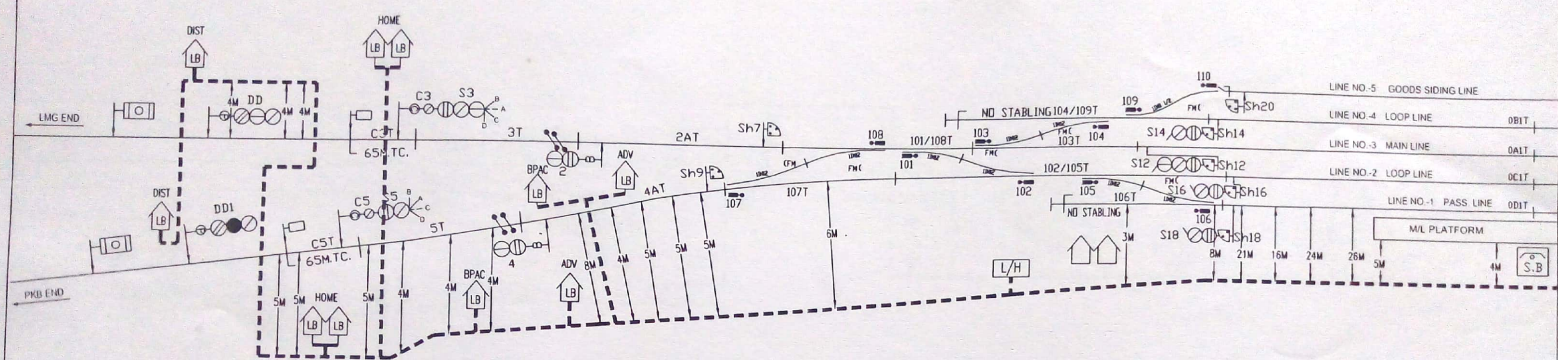

S s Rail Works Pvt. Ltd.  
HYDRABAD

CONTRACT ACR NO

SIGNATURE OF CONTRACTOR

SITE VERIFICATION DONE BY

*S. Srinivasulu*  
NAME & DESIGNATION


COUNTERSIGNED BY

*S. K. Srinivasulu*  
NAME & DESIGNATION

BASED ON SIGG. PLAN NO.

		DY.CSTE/CON/LMG (APPROVED)	
JE/DRG/ CON	SE/DRG/ CON	SSE/SIG/ CON	ASTE/ CON
DRAWN		CHECKED	
LUMDING DIVISION		SHEET NO. -1/2	
CABLE ROUTE PLAN OF MANDERDISA		S & T DEPARTMENT	

MANDERDISA

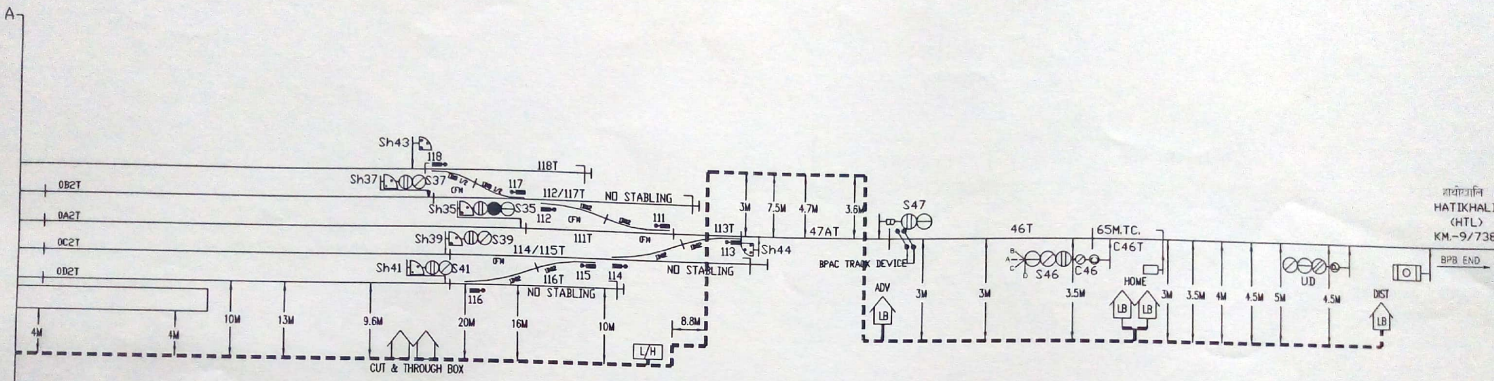

श्रीमती  
HATIKHALI  
(HTL)  
KM.-9/738  
BPPB END

S s Rail Works Pvt. Ltd.  
HYDRABAD

SITE VERIFICATION DONE BY *[Signature]* COUNTERSIGNED BY *[Signature]* BASED ON SIGG. PLAN NO. \_\_\_\_\_  
NAME & DESIGNATION NAME & DESIGNATION

		DY.CSTE/CON/LMG (APPROVED)	
JE/DRC/SE/DRC/SSE/SG/ASTE/ CON CON CON CON		CABLE ROUTE PLAN	
DRAWN	CHECKED	SHEET NO. -02/02	
LUMDING DIVISION		S & T DEPARTMENT	
CABLE ROUTE PLAN OF MANDERDISA			