


NMZ - DLO >>

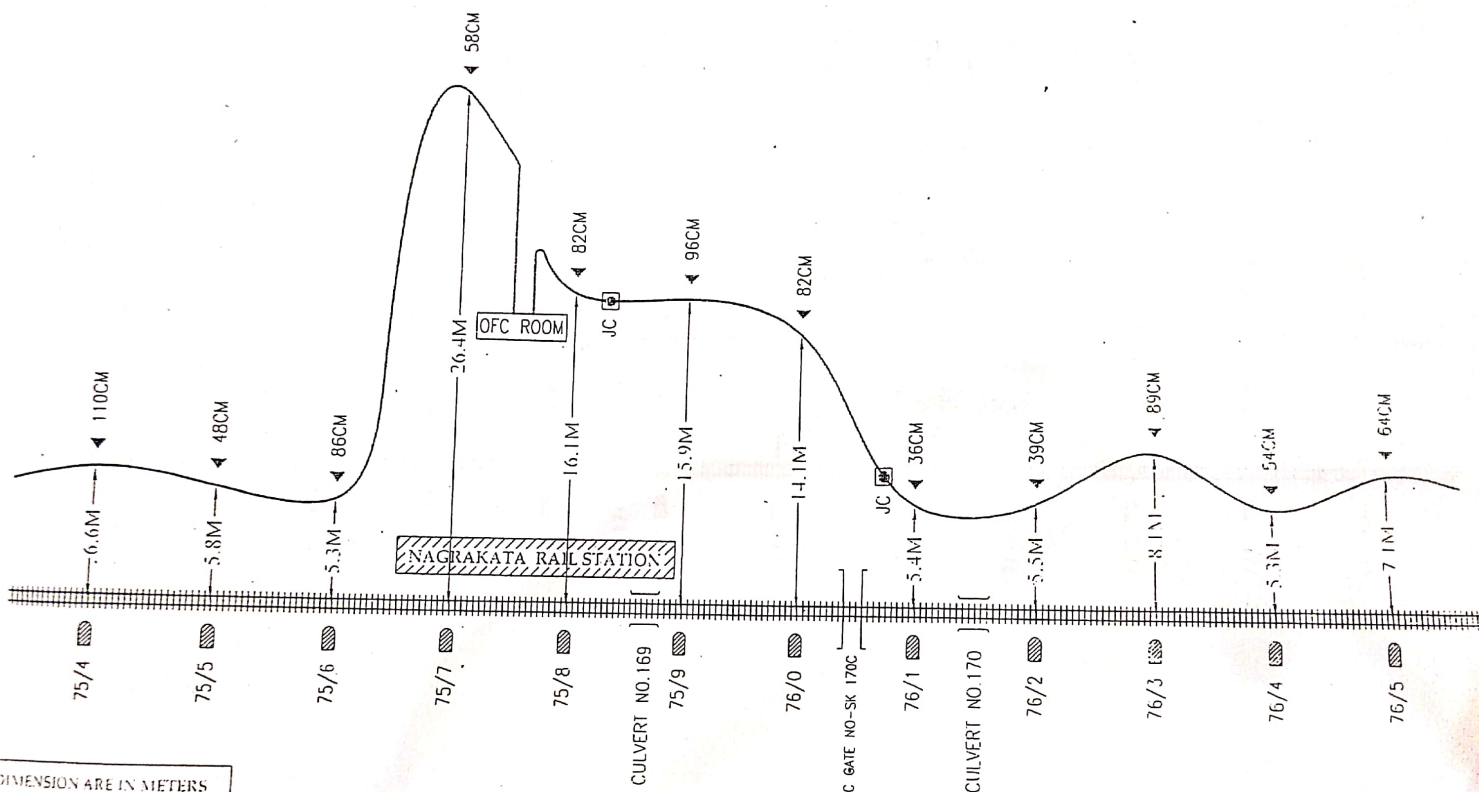

ALL DIMENSION ARE IN METERS

LEGEND:-

(1) RAILWAY TRACKS	
(2) CULVERT / BRIDGE	==
(3) OFC CABLE	~
(4) TRACK CROSSING	TC
(5) JOINT CHAMBER	⊙
(6) MILE POST	■

PREPARED BY

SUDIPTA BERA

DATE

CHECKED BY:-

RAILTEL
SITE ENGINEER:


RAILTEL
TERRITORY MANAGER:

OFC & MILE ROUTE PLAN

CANON: RCH / RMK / OFC Maint. dhs

SECTION NO: 068, HQ: NEW JALPAIGURI

NMZ - DLO >>

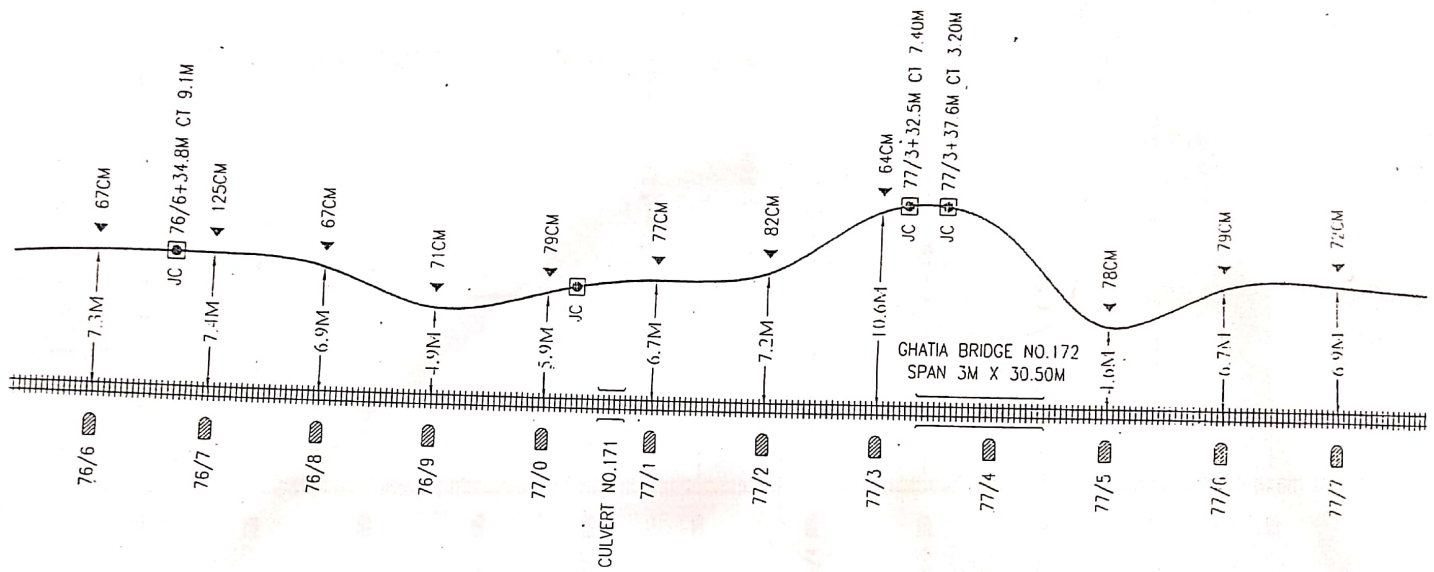

ALL DIMENSION ARE IN METERS

- LEGEND -

(1) RAILWAY TRACKS	#####
(2) CULVERT / BRIDGE	
(3) OFC CABLE	~
(4) TRACK CROSSING	TC
(5) JOINT CHAMBER	⊙
(6) MILE POST	■

PREPARED BY

SUDIPTA BERA

DATE

- CHECKED BY -

RAILTEL
SITE ENGINEER :

RAILTEL
TERRITORY MANAGER :

OFC CABLE ROUTE PLAN


CAN NO : RCH / RMK / OFC Alamt / 068

SECTION NO : 068, HQ : NFW JALPAIGURI

SHEET

14

OFC CABLE ROUTE PLAN FROM NEW JALPAGURI JUNCTION TO DAIKUMI STATION
NMZ - DLO >>

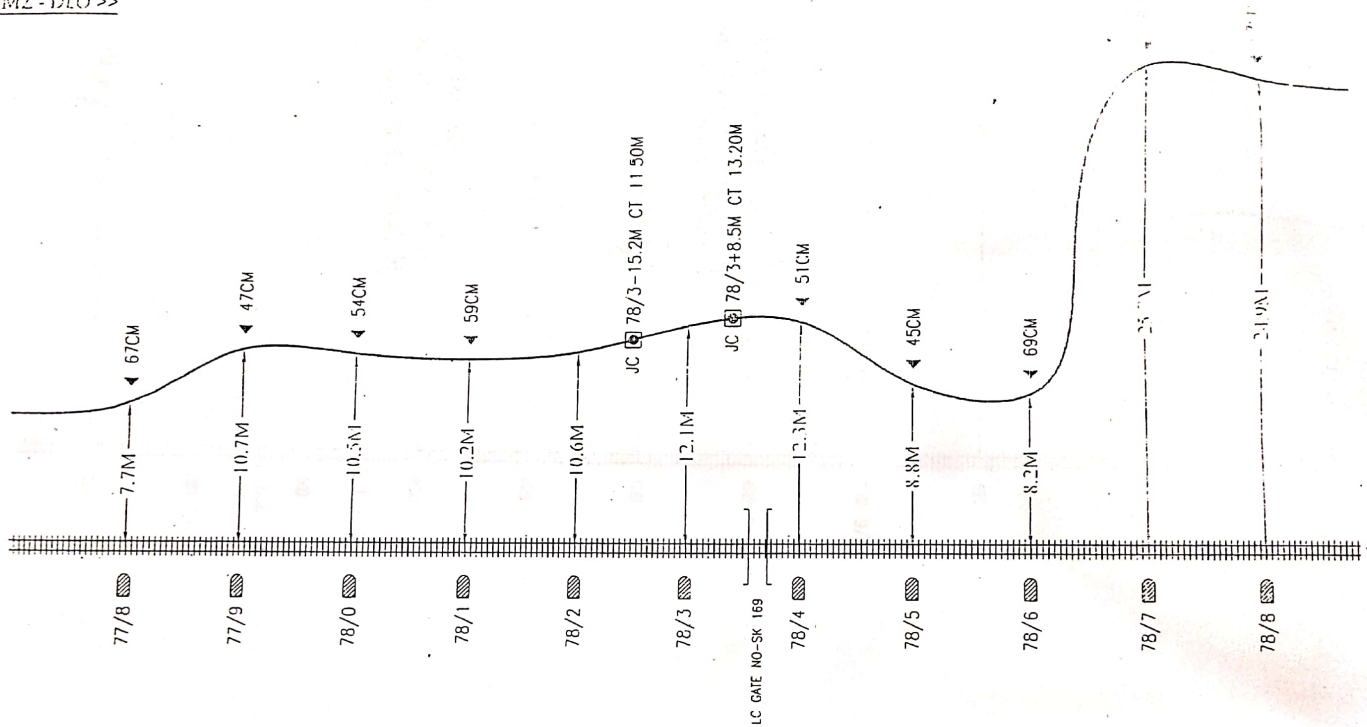


ALL DIMENSION ARE IN METERS

LEGEND -

(1) RAILWAY TRACKS	
(2) CULVERT / BRIDGE	==
(3) OFC CABLE	~
(4) TRACK CROSSING	TC
(5) JOINT CHAMBER	⊙
(6) MILE POST	

PREPARED BY		CHECKED BY:-		OFC CABLE ROUTE PLAN	SHEET NO.
SUDIPTA BERA		DATE	RAILTEL SITE ENGINEER	CAN NO: RCH / RMK / DEC Maint / 068	20
THE MINING & ENGINEERING CORPORATION			RAILTEL TERRITORY MANAGER	SECTION NO: 068, HQ: NEW JALPAGURI	

NEW CABLE ROUTE PLAN FROM NEW JALPAGURI TO BALUAJHORE NMZ - DLO >>

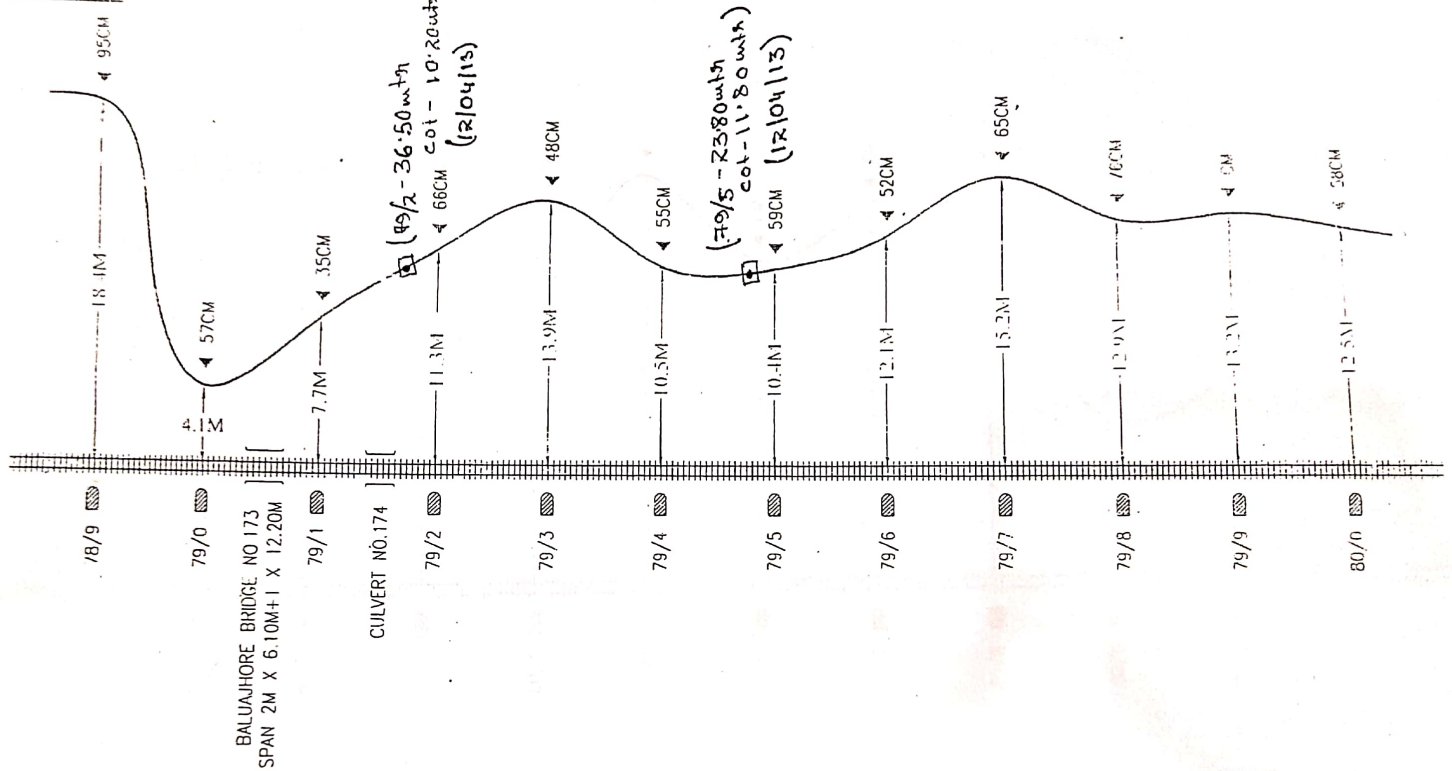

ALL DIMENSION ARE IN METERS

LEGEND

(1) RAILWAY TRACKS	
(2) CULVERT / BRIDGE	
(3) OFC CABLE	
(4) TRACK CROSSING	
(5) JOINT CHAMBLR	
(6) MILE POST	

PREPARED BY

SUDIPTA BERA

DATE

THE MINING & ENGINEERING CORPORATION

CHECKED BY

RAILTEL
SITE ENGINEER

RAILTEL
TERRITORY MANAGER

OFC CABLE ROUTE PLAN


CANAL ROAD / RAIL / OFC Maint / 068

SECTION NO. 068, HQ - NEW JALPAGURI

SHEET NO

2

OFC CABLE ROUTE PLAN FROM NEW JALPAIGURI RAILWAY STATION
NMZ - DLO >>

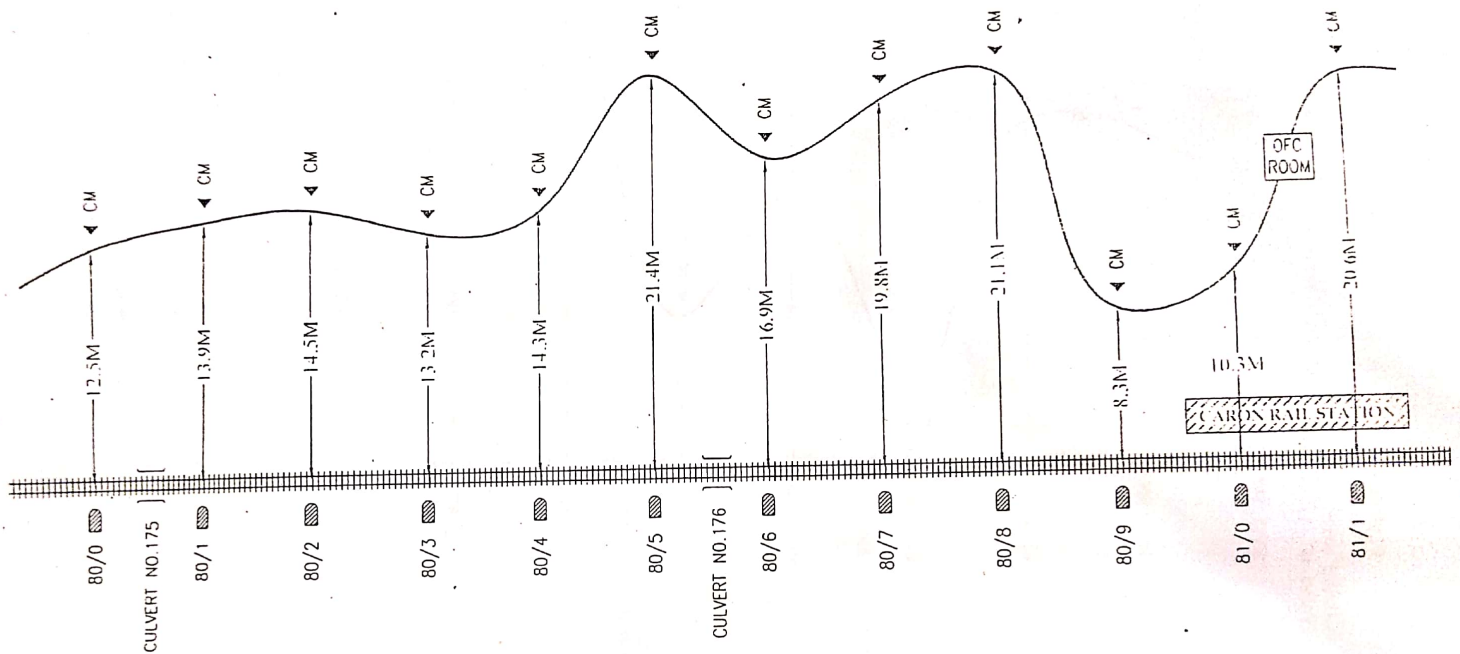

ALL DIMENSION ARE IN METERS

- LEGEND -

(1) RAILWAY TRACKS	
(2) CULVERT / BRIDGE	
(3) OFC CABLE	
(4) TRACK CROSSING	
(5) JOINT CHAMBER	
(6) MILE POST	

PREPARED BY		CHECKED BY :-		OFC CABLE ROUTE PLAN	SHEET NO.
SUDIPTA BERA		DATE		CA NO - RCH / RMK / OFC Maint / Obs	22
THE MINING & ENGINEERING CORPORATION		RAILTEL SITE ENGINEER :		SECTION NO - 088, HQ - NEW JALPAIGURI	
		RAILTEL TERRITORY MANAGER :			