


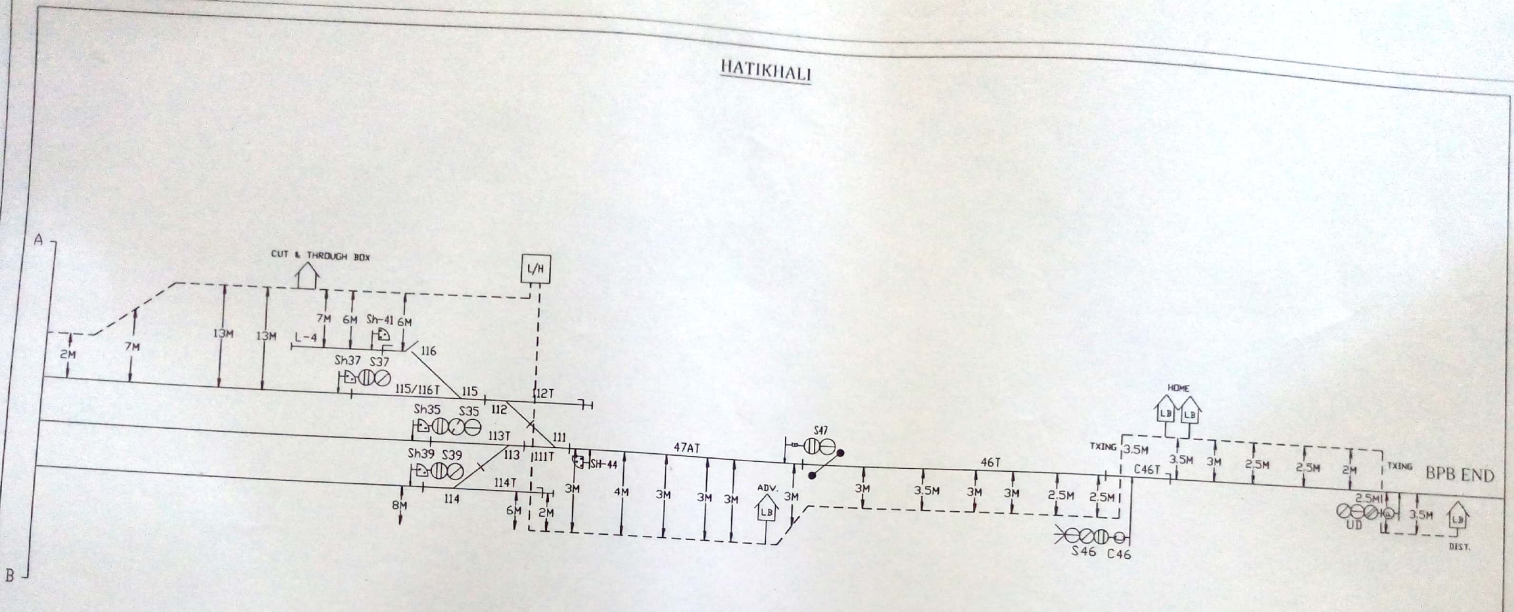

HATIKHALI



S s Rail Works Pvt. Ltd.  
HYDRABAD

CONTRACT AGR. NO.  
  
SIGNATURE OF CONTRACTOR

SITE VERIFICATION DONE BY

*Retinal/Luma*  
NAME & DESIGNATION

COUNTERSIGNED BY

*ADPEY*  
NAME & DESIGNATION

BASED ON SIGG. PLAN NO.

				DY.CSTE/CON/LMG (APPROVED)	
JE/DRG/CON	SE/DRG/CON	SSE/SIG/CON	ASTE/CON	CABLE ROUTE CHART	
DRAWN				CHECKED	
N.F.RAILWAY LUMDING DIVISION				NOT TO SCALE	SHEET NO -2/2
CABLE ROUTE CHART HATIKHALI				S & T DEPARTMENT	CSTE'S DRG. NO.