


DIBOLONG (BG)

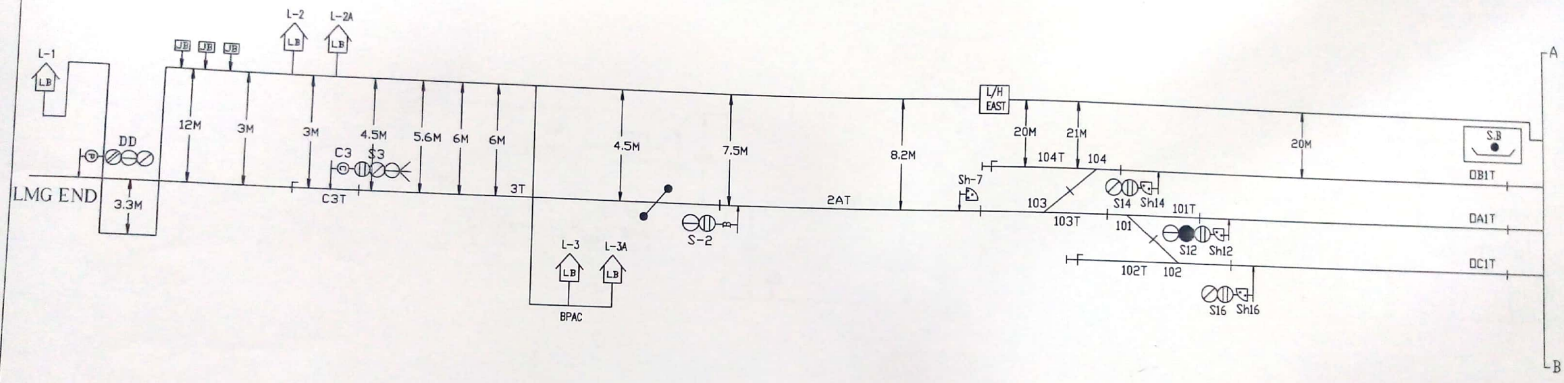


M/S RIEBCONS & CO
KATIHAR
CONTRACT AGR. NO.


SIGNATURE OF
CONTRACTOR

SITE VERIFICATION DONE BY
ASTE
NAME & DESIGNATION
COUNTERSIGNED BY
NAME & DESIGNATION

BASED ON SIGG. PLAN NO.
SA(SI) 4075
ALT-A

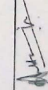				DSTE/CON/LMG (APPROVED)	
				CABLE ROUTE CHART	
JE/DRG/ CON	SE/DRG/ CON	SEE/SIG/ CON	ASTE/ CON	DRAWN	
N.F. RAILWAY LUMDING DIVISION				CHECKED	
CABLE ROUTE CHART DIBOLONG (BG)				NOT TO SCALE	
S & T DEPARTMENT				SHEET NO. -01	
				CSTE'S DRG. NO.	

DIBOLONG (BG)

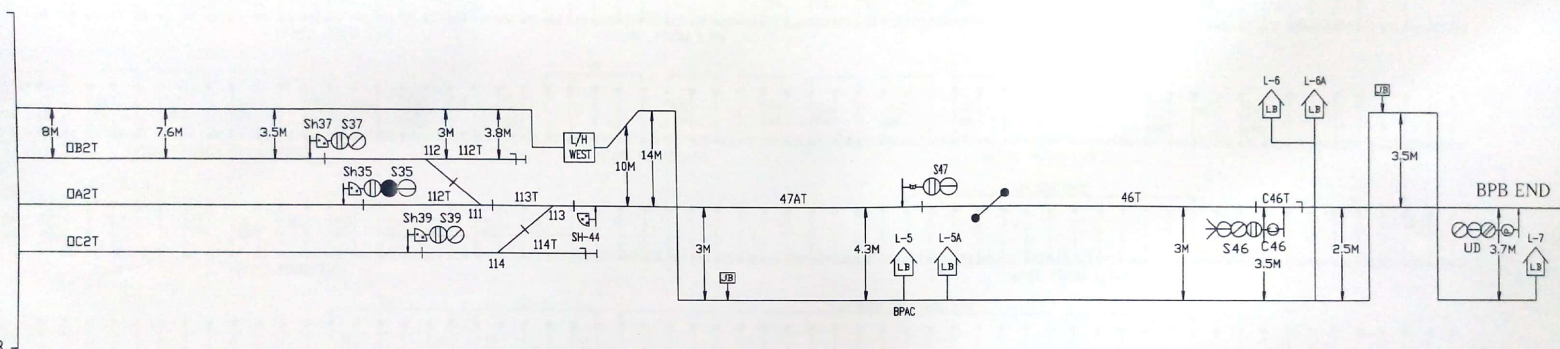

M/S RIEBCONS & CO
KATIHAR
CONTRACT AGR. NO.

SIGNATURE OF
CONTRACTOR

SITE VERIFICATION DONE BY
[Signature]
NAME & DESIGNATION

COUNTERSIGNED BY
NAME & DESIGNATION

BASED ON SIGG. PLAN NO.
SA(SI) 4075
ALT-A

			DSTE/CON/LMG (APPROVED)	
IE/DRG/ CON	SE/DRG/ CON	SSE/SIG/ CON	ASTE/ CON	CABLE ROUTE CHART
DRAWN		CHECKED		NOT TO SCALE
N.F. RAILWAY LUNDING DIVISION		S & T DEPARTMENT		SHEET NO -02
CABLE ROUTE CHART DIBOLONG (BG)				CSTE'S DRG. NO.