

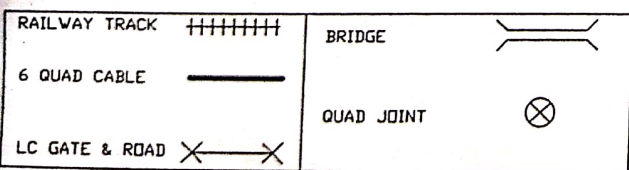
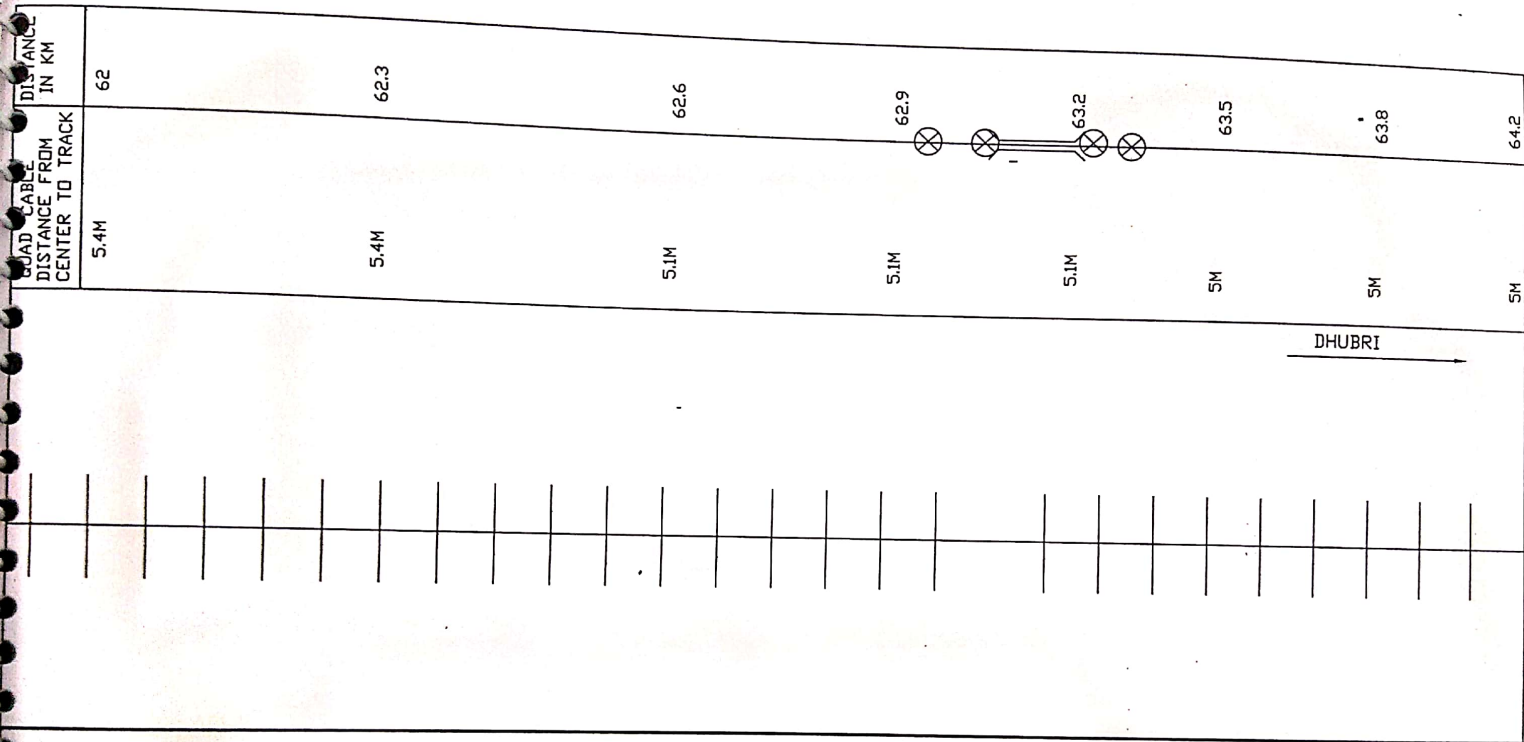


AS LAID CABLE ROUTE DIAGRAM  FKM - DBB SECTION	N. F. RAILWAY		
	CONTRACTOR	SSE/TELE /CON/NJP	DSTE /CON/NJP


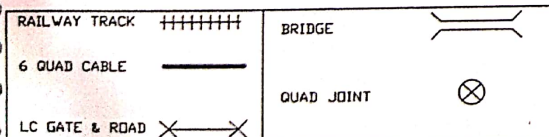


AS LAID CABLE ROUTE DIAGRAM	N. F. RAILWAY		
	CONTRACTOR	SSE/TELE /CON/NJP	DSTE /CON/NJP
FKM - DBB SECTION			

ALIPURDUAR JUNCTION

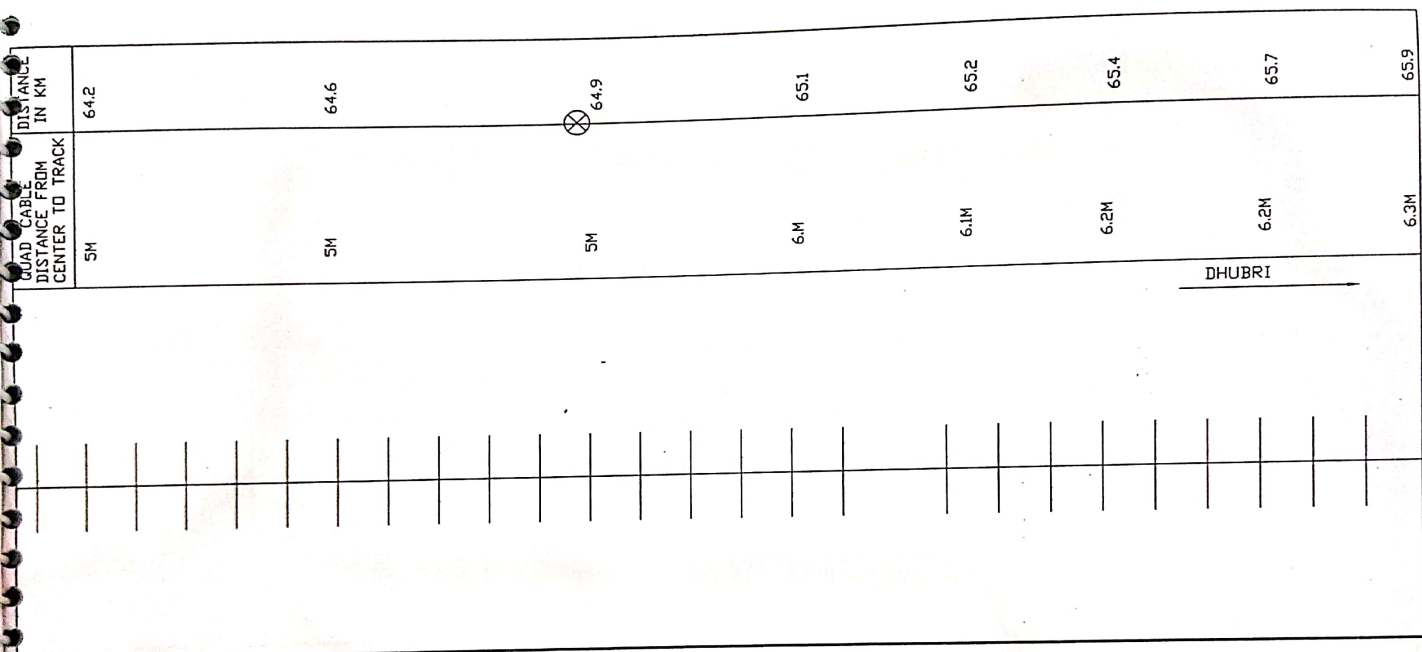

AS LAID CABLE ROUTE DIAGRAM	N. F. RAILWAY		
	CONTRACTOR	SSE/TELE /CON/NJP	DSTE /CON/NJP
FKM - DBB SECTION	<i>[Signature]</i>	<i>[Signature]</i>	<i>[Signature]</i>

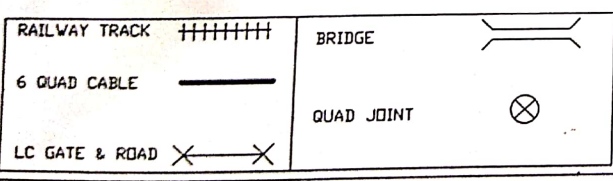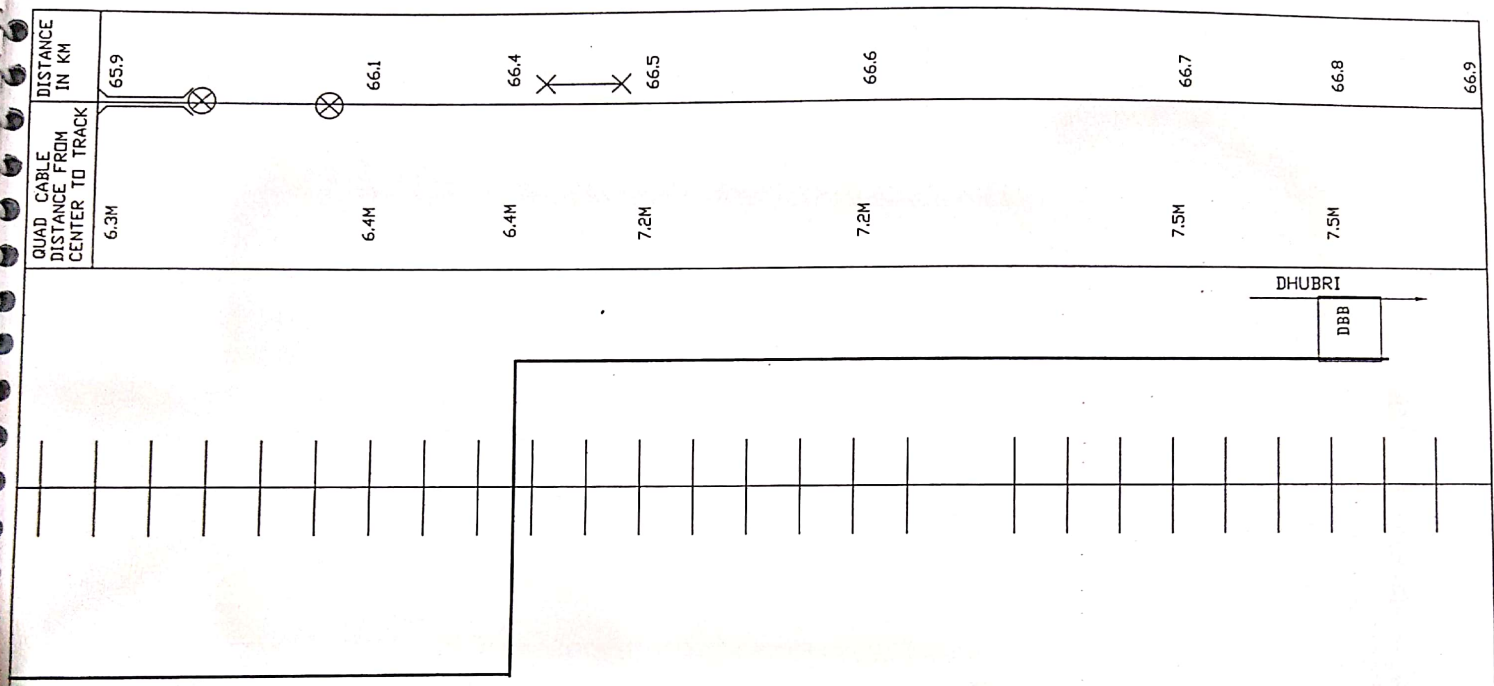

AS LAID CABLE ROUTE DIAGRAM	N. F. RAILWAY		
	CONTRACTOR	SSE/TELE /CON/NJP	DSTE /CON/NJP
FKM - DBB SECTION	<i>[Signature]</i>	<i>[Signature]</i>	<i>[Signature]</i>