

- 1. NEW LINE =
- 2. EXISTING LINE =
- 3. SIGNALLING CABLE ROUTE =
- 4. TELECOM CABLE ROUTE =
- 5. SIGNALLING CABLE SHIFTING ROUTE =
- 6. TELECOM CABLE SHIFTING ROUTE =

DHARAMTUL STATION


SSE/W/C/JID

SSE/Tele/GHY

SSE/Sig/GHY

SSE/Sig/Con/GHY



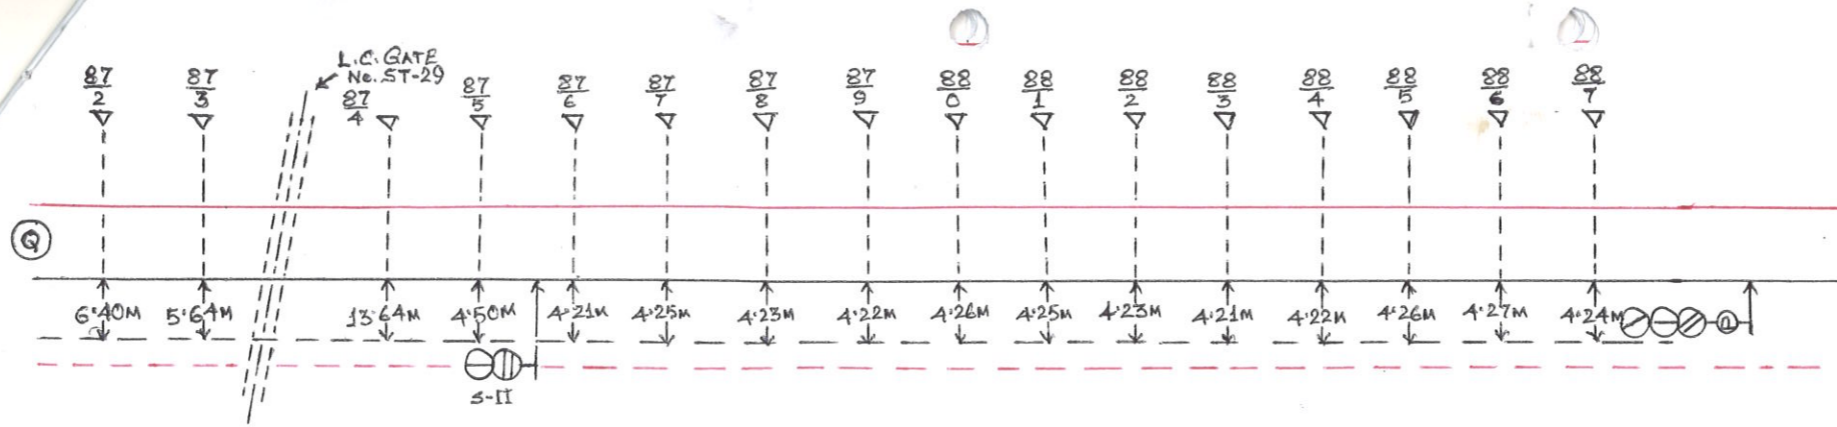

- 1. NEW LINE = ————
- 2. EXISTING LINE = ————
- 3. SIGNALLING CABLE ROUTE = - - - - -
- 4. TELECOM CABLE ROUTE = - - - - -
- 5. SIGNALLING CABLE SHIFTING ROUTE = - - - - -
- 6. TELECOM CABLE SHIFTING ROUTE = - - - - -

[Signature]
SSE/W/C/JID

[Signature]
SSE/Tele/GHY

[Signature]
SSE/Sig/GHY

[Signature]
SSE/Sig/Con/GHY