



KAMRUP KHETRI STATION

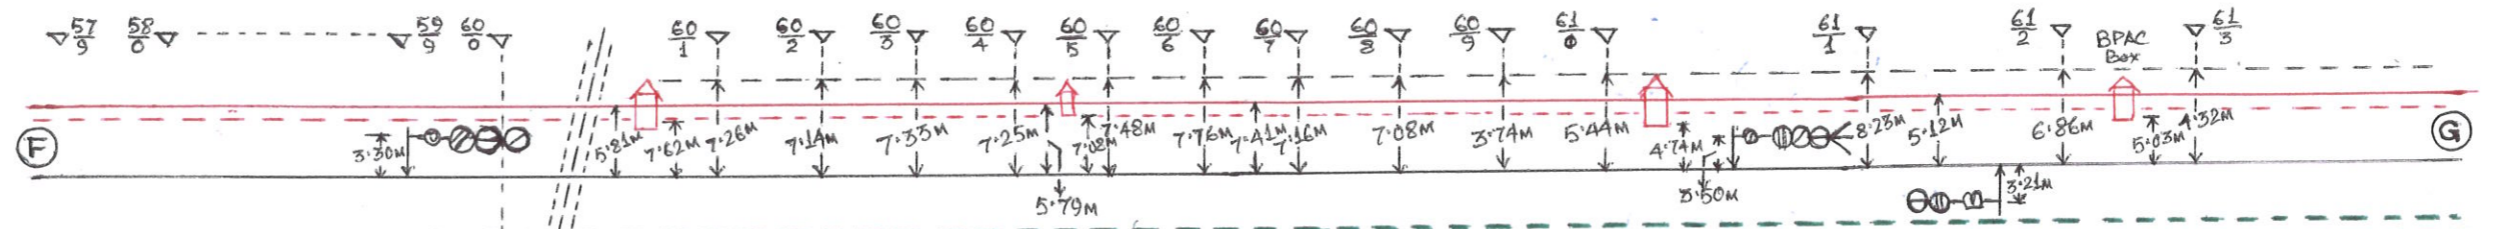

BARAHU STATION

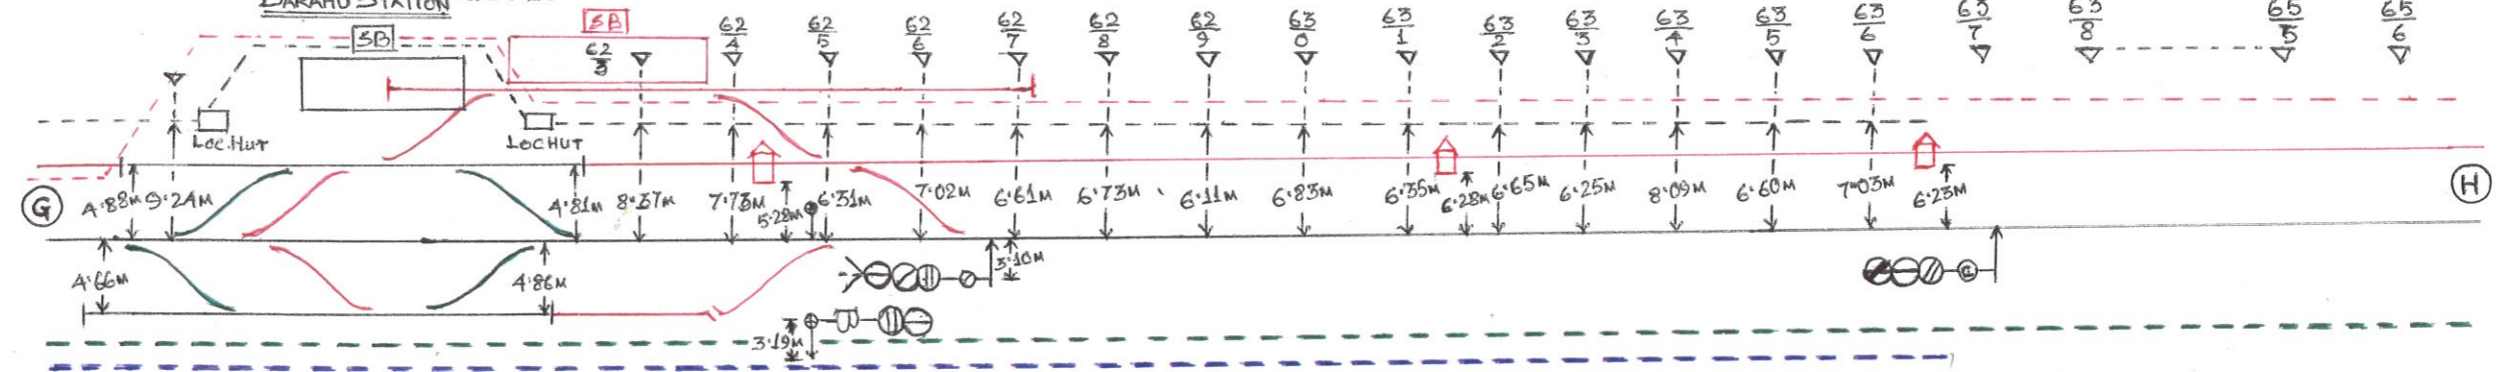

- 1. NEW LINE = ———
- 2. EXISTING LINE = ———
- 3. SIGNALLING CABLE ROUTE = - - - - -
- 4. TELECOM CABLE ROUTE = - · - · -
- 5. SIGNALLING CABLE SHIFTING ROUTE = - · - · -
- 6. TELECOM CABLE SHIFTING ROUTE = - · - · -

Das
SSE/W/C/JTD

J
SSE/Tele/GHY

P
SSE/Sig/GHY

Sh
SSE/Sig/Con/GHY

180