

M/S RIEBCONS & CO
KATIHAR

CONTRACT AGR. NO.

SIGNATURE OF
CONTRACTOR

SITE VERIFICATION DONE BY

Balla sey.
JE/sig/con.

NAME & DESIGNATION


COUNTERSIGNED BY

JF

NAME & DESIGNATION

BASED ON SIGG. PLAN NO.

				DSTE/CON/NHLG (APPROVED)	
JE/DRG/ CON	SE/DRG/ CON	SSE/SIG/ CON	ASTE/ CON	CABLE ROUTE CHART JATINGA LAMPUR	
DRAWN				CHECKED	
N.F. RAILWAY LUMDING DIVISION				NOT TO SCALE	SHEET NO. -1/2
CABLE ROUTE CHART JATINGA LAMPUR				S & T DEPARTMENT	CSTE'S DRG. NO.

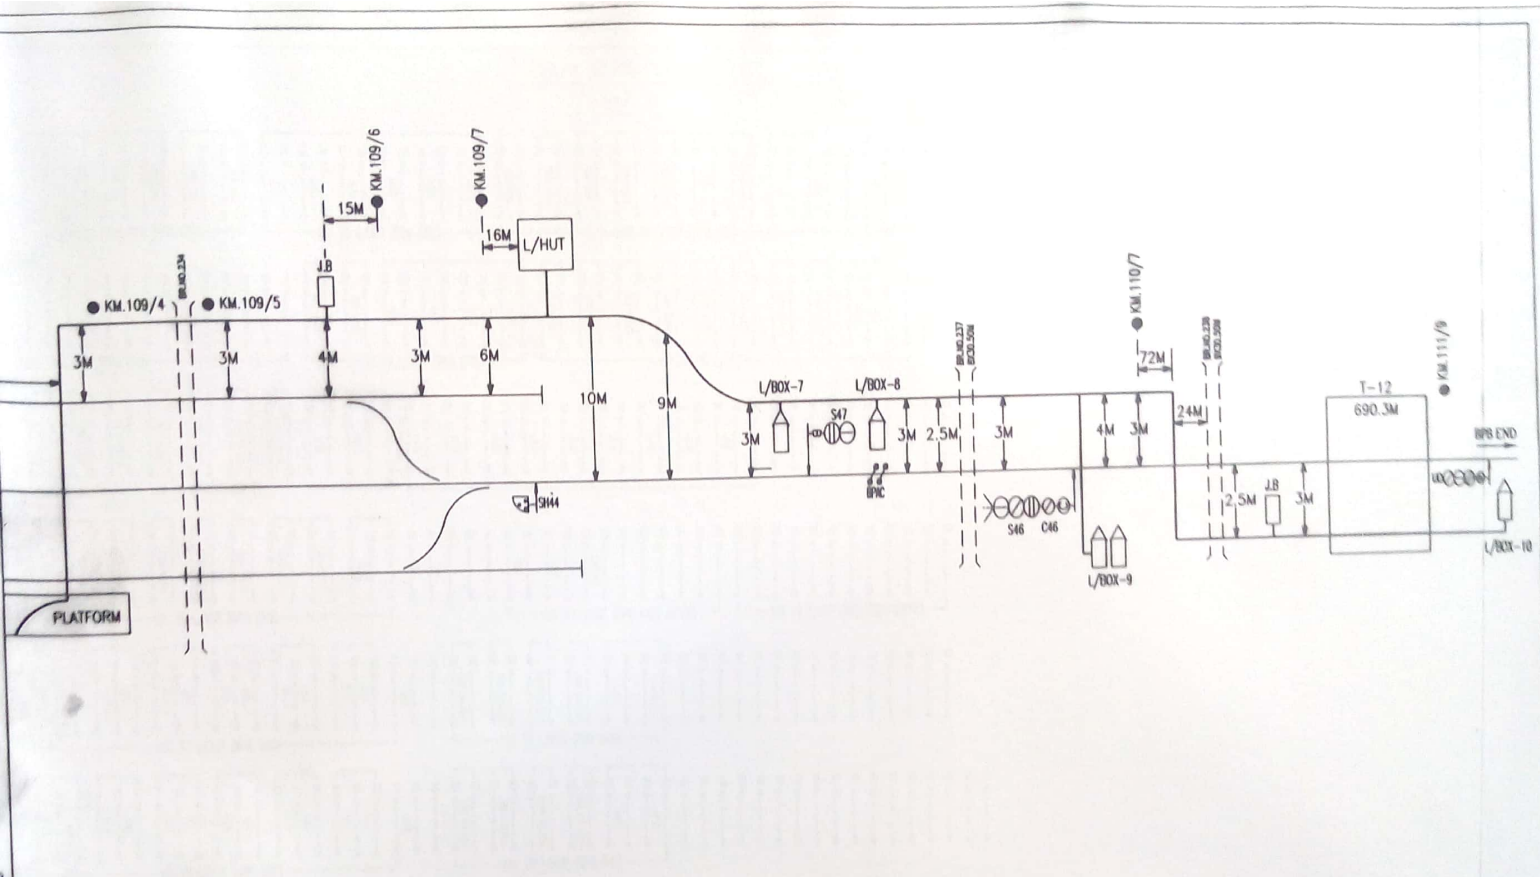

M/S RIEBCONS & CO
KATIHAR
CONTRACT AGR. NO.

SIGNATURE OF CONTRACTOR

SITE VERIFICATION DONE BY
Partha Ray
JSE/eng/cont.
NAME & DESIGNATION

COUNTERSIGNED BY
[Signature]
NAME & DESIGNATION

BASED ON SIGG. PLAN NO.

				DSTE/CON/NH/LG (APPROVED)	
DRAWN				CHECKED	
N.F. RAILWAY LUNDING DIVISION				NOT TO SCALE	
CABLE ROUTE CHART JATINGA LAMPUR				S & T DEPARTMENT	
				SHEET NO. - 2/2	
				DSTE'S DRG. NO.	