


M/S RIEBCONS & CO KATIHAR		SITE VERIFICATION DONE BY <i>Pankaj Singh</i> JE/Sig/cont.		COUNTERSIGNED BY <i>[Signature]</i>		BASED ON SIGG. PLAN NO.		DSTE/CON/MDG (APPROVED)	
CONTRACT AGR. NO.		SIGNATURE OF CONTRACTOR		NAME & DESIGNATION		NAME & DESIGNATION		DRAWN CHECKED	
								N.F. RAILWAY LUMDING DIVISION	
								CABLE ROUTE CHART NEW HARANGAJAO	
								NOT TO SCALE	
								SHEET NO.-14	
								S & T DEPARTMENT	
								CSTE'S DRG. NO.	

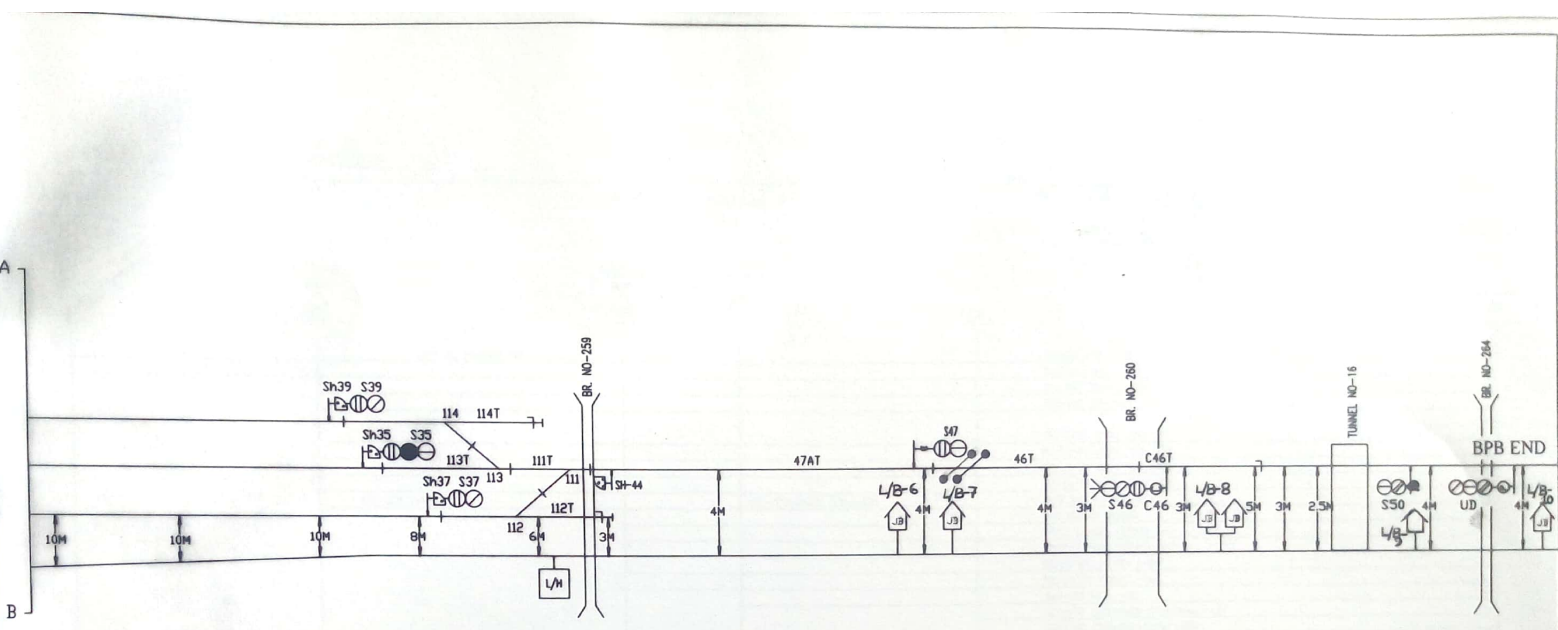

M/S RIEBCONS & CO KATIHAR		SITE VERIFICATION DONE BY <i>Partha Ray</i> JE/Sig/CON.		COUNTERSIGNED BY <i>[Signature]</i>	BASED ON SIGG. PLAN NO.	DSTE/CON/AMHG (APPROVED)	
CONTRACT AGR. NO.	SIGNATURE OF CONTRACTOR	NAME & DESIGNATION	NAME & DESIGNATION	DRAWN N.F. RAILWAY LUMDING DIVISION		CHECKED	CABLE ROUTE CHART
				CABLE ROUTE CHART NEW HARANGAJAO		NOT TO SCALE	SHEET NO.-15
						S & T DEPARTMENT	CSTE'S DRG. NO.