


NILAMBAZAR STATION
CABLE ROUTE PLAN

KXJ END ←

→ DMR END

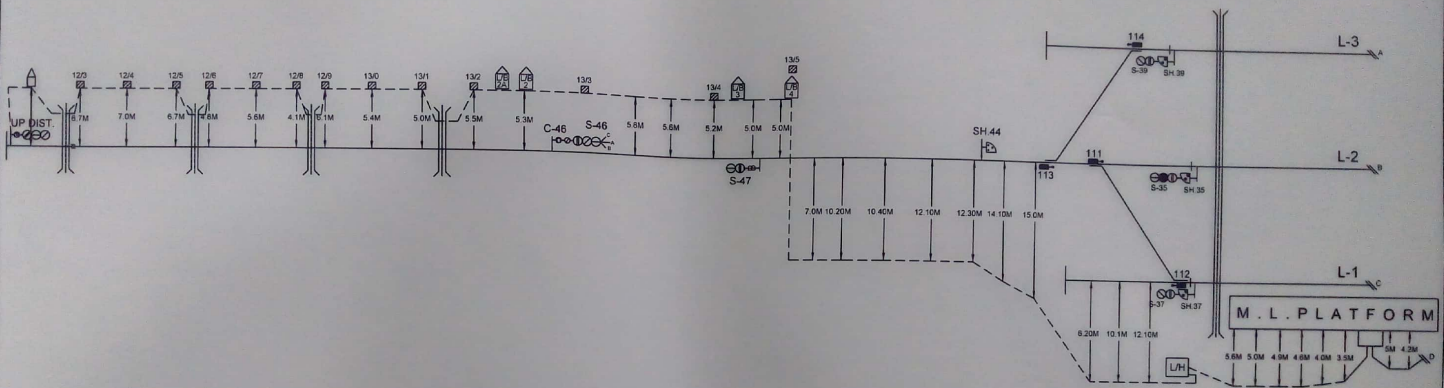

WORK INTRODUCED ON -

designed by
SS RAIL WORKS PVT. LIMITED.
HYDERABAD

SIGNATURE OF THE CONTRACTOR

SITE VERIFICATION DONE

SSE/SIG/CON/11/10/18

COUNTERSIGNED BY

DSTE/CON/11/10/18

BASED ON SIGG. PLAN No. SG(S1)

CONTRACT AGR.No.

WORK INTRODUCED ON-

N.F. RAILWAY
LUMDING DIVISION

LOCATION PARTICULARS FOR
NILAMBAZAR


CABLE ROUTE PLAN

NOT TO SCALE SHEET No.01

S & T
DEPARTMENT

CSTE'S DRG. NO.

NILAMBAZAR STATION
CABLE ROUTE PLAN

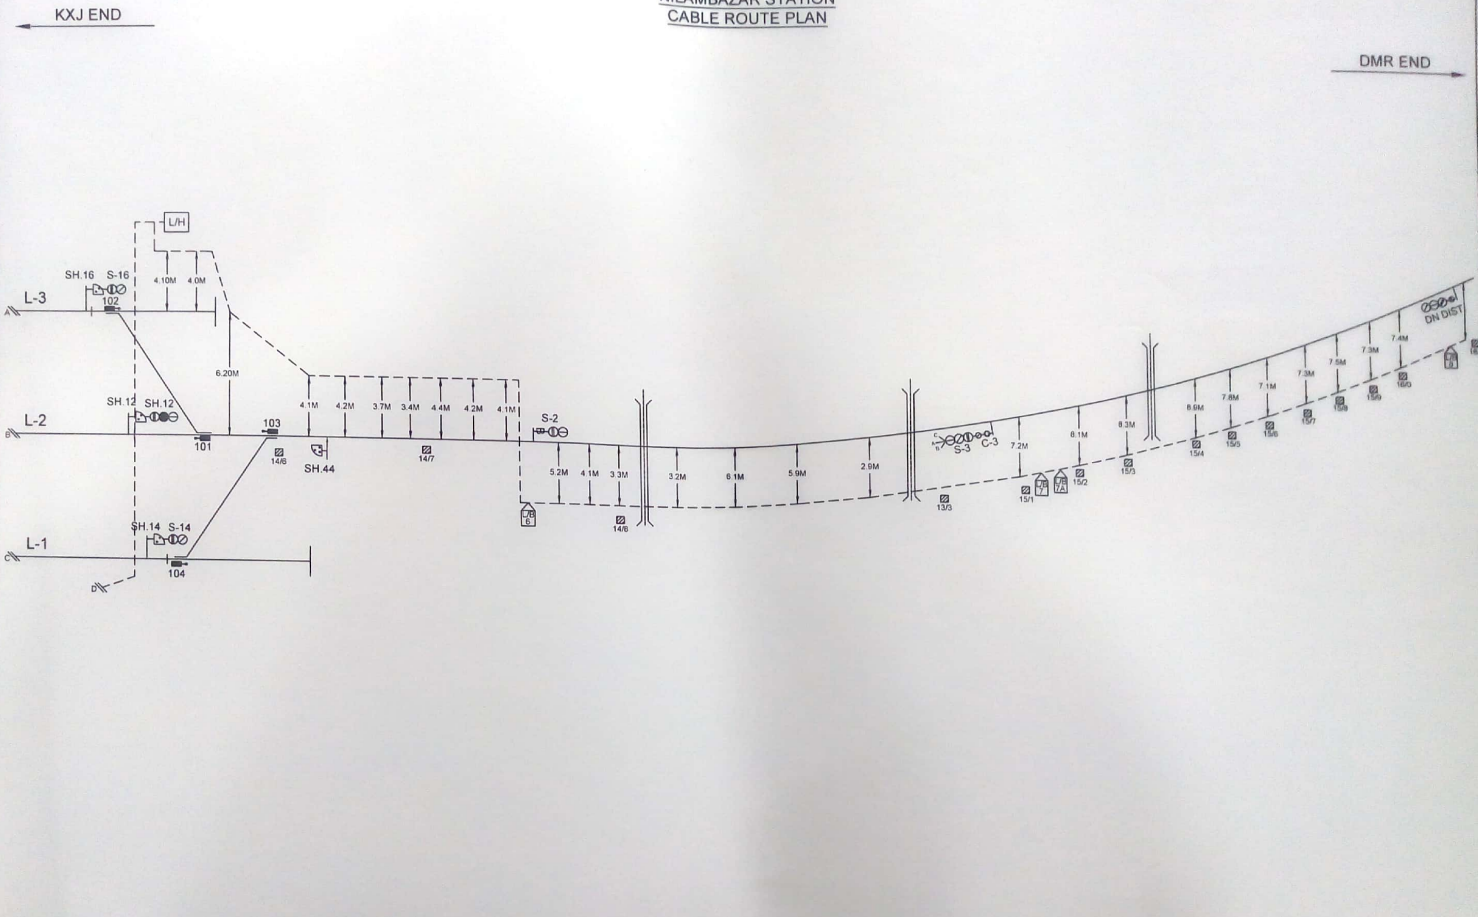

WORK INTRODUCED ON -

designed by
SS RAIL WORKS PVT. LIMITED.
HYDERABAD

SIGNATURE OF THE CONTRACTOR

SITE VERIFICATION DONE

[Signature]
SSE/SIG/CON/LMG

COUNTERSIGNED BY

[Signature]
DSTE/CON/LMG

BASED ON SIGG. PLAN No. SG(SI)

CONTRACT AGR.No.

WORK INTRODUCED ON:-

N.F. RAILWAY
LUMDING DIVISION

LOCATION PARTICULARS FOR
NILAMBAZAR

CABLE ROUTE PLAN

NOT TO SCALE SHEET No. 02

S & T
DEPARTMENT CSTE'S DRG. NO.