


**KALKALIGHAT STATION  
CABLE ROUTE PLAN**

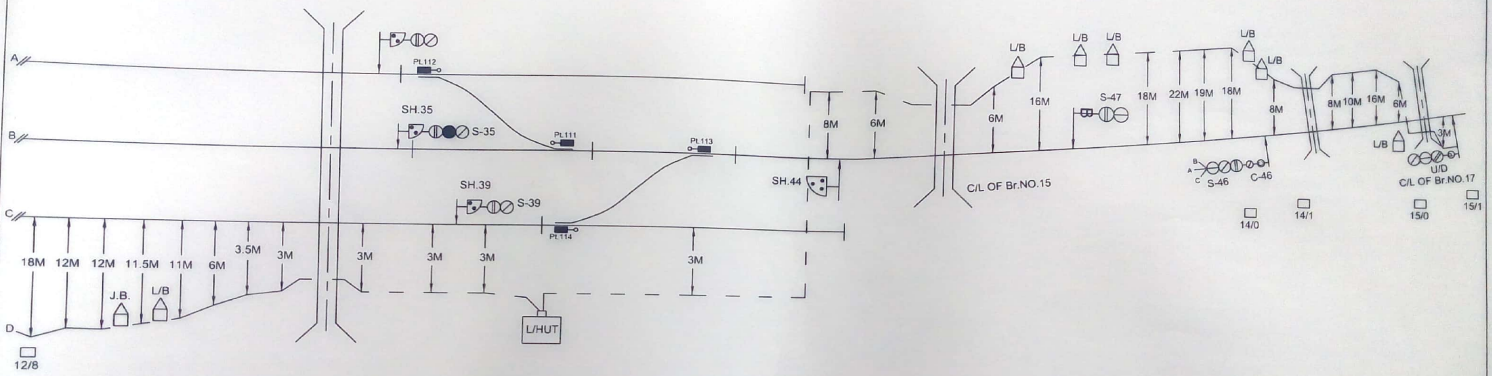

S S RAILWORKS PVT. LTD.  
HYDERABAD

CONTRACT AGR. NO.

SIGNATURE OF  
CONTRACTOR

SITE VERIFICATION DONE BY

*[Signature]*  
NAME & DESIGNATION


COUNTERSIGNED BY

*[Signature]*  
NAME & DESIGNATION

BASED ON SIGG. PLAN NO.

				DY.CSTE/CON/IMG (APPROVED)	
				CABLE ROUTE PLAN	
J.E/DRC CON	S.E/DRC CON	S.S.E/SIG CON	A.S.TE/ CON		
DRAWN			CHECKED		
N.F RAILWAY LUMDING DIVISION				NOT TO SCALE	SHEET NO. 2/2
CABLE ROUTE PLAN KALKALIGHAT STATION				S&T DEPARTMENT	CSTE'S DRG. NO.

**KALKALIGHT STATION  
CABLE ROUTE PLAN**

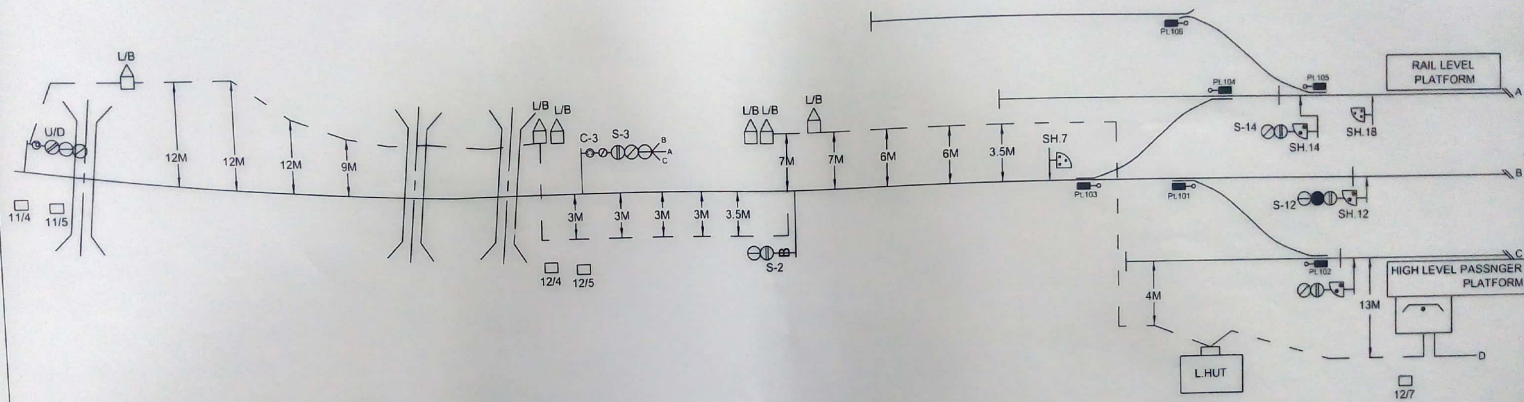

S S RAILWORKS PVT. LTD.  
HYDERABAD  
CONTRACT AGR. NO.

SIGNATURE OF CONTRACTOR

SITE VERIFICATION DONE BY

NAME & DESIGNATION

COUNTERSIGNED BY

NAME & DESIGNATION

BASED ON SIGG. PLAN NO.

				DY.CSTE/CON/LMG (APPROVED)	
				CABLE ROUTE PLAN	
JE/DRG CON	SE/DRG CON	SSE/SIG CON	ASTE/ CON	NOT TO SCALE	
DRAWN				CHECKED	
N F RAILWAY LUNDING DIVISION				S&T DEPARTMENT	
CABLE ROUTE PLAN KALKALIGHT STATION				CSTE'S DRG NO.	
				SHEET NO. 1/2	