


DN ← UP →

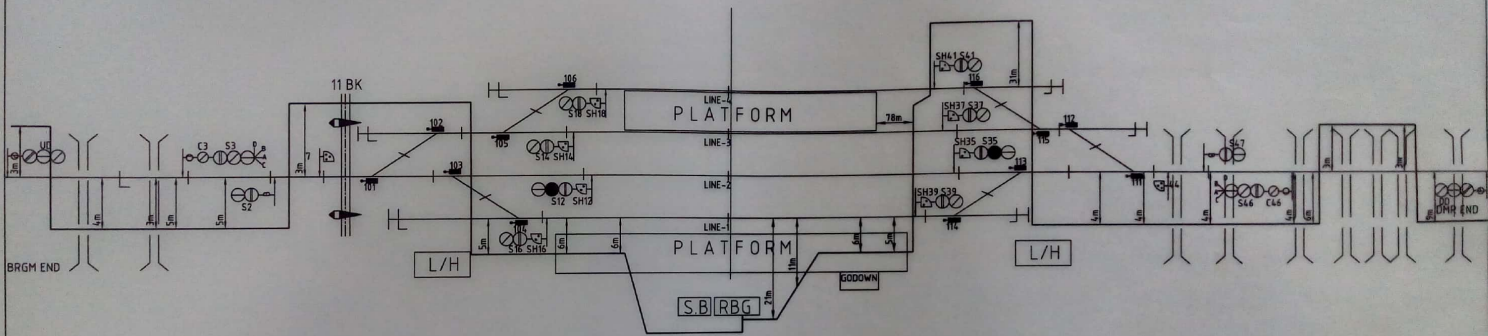

WORK INTRODUCED ON -

Designed by
M/S RIEBCONS & Co.
KATIHAR

SIGNATURE OF THE CONTRACTOR

SITE VERIFICATION DONE

JE/SIG/CON

COUNTERSIGNED BY

ASTE/CON/MLG

BASED ON SIGG. PLAN No. SG(SI)

CONTRACT AGR.No.

WORK INTRODUCED ON:-

N.F.RAILWAY
LUMDING DIVISION

OUT DOOR DETAILS FOR
CHURAIBARI

CABLE ROUTE PLAN

NOT TO SCALE

SHEET No.01

S & T
DEPARTMENT

ESTE'S DRG. NO.