


KUMARGHAT STATION
CABLE ROUTE PLAN

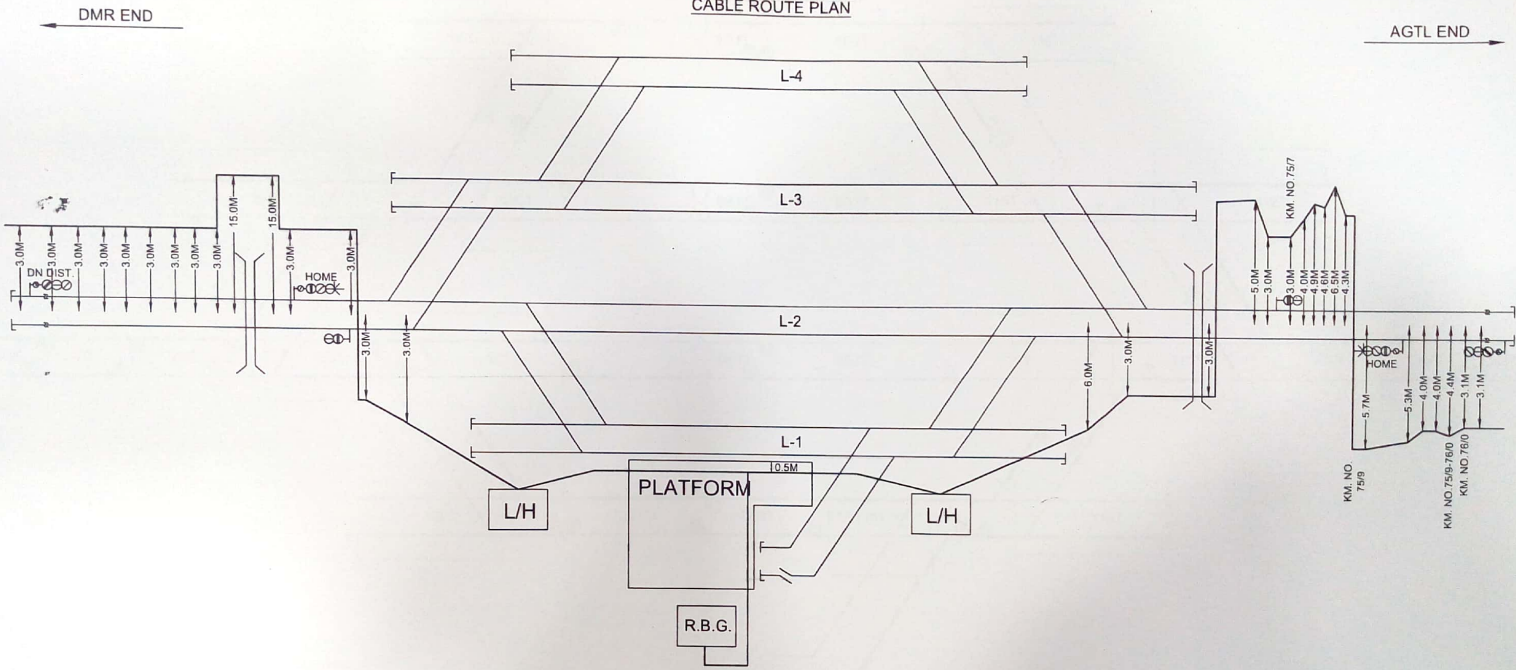

WORK INTRODUCED ON -

designed by
M/S RIEBCONS & Co.
KATI HAR

SIGNATURE OF THE CONTRACTOR

SITE VERIFICATION DONE

Partha Sanyal
JE/SIG/CON

COUNTERSIGNED BY

[Signature]
DSTE/CON/DMR

BASED ON SIGG. PLAN No. SG(SI)

CONTRACT AGR.No.

WORK INTRODUCED ON -

N.F.RAILWAY
LUMDING DIVISION

OUT DOOR DETAILS FOR
KUMARGHAT

CABLE ROUTE PLAN

NOT TO SCALE SHEET No.01

S & T
DEPARTMENT

ESTE'S DRG. NO.