


UP →
 ↓ DN

KUGT END

DMR END

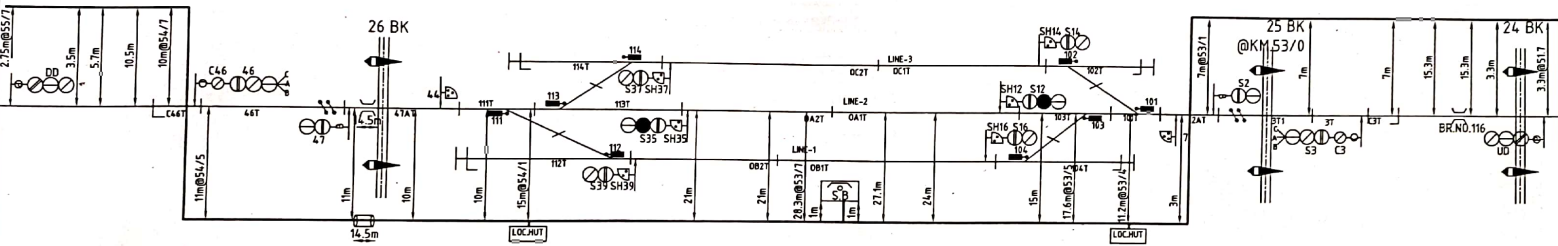

WORK INTRODUCED ON -
 designed by
 M/S RIEBCONS & Co.
 KATI HAR

SITE VERIFICATION DONE

Partha Dasg
 JE/SIG/CON

COUNTERSIGNED BY

[Signature]
 DSTE/CON/DMR

BASED ON SIGG. PLAN No. SG(SI)

CONTRACT AGR.No.

WORK INTRODUCED ON:-

N.F.RAILWAY
 LUMDING DIVISION

OUT DOOR DETAILS FOR
 PANISAGAR

CABLE ROUTE PLAN

NOT TO SCALE SHEET No.01

S & T
 DEPARTMENT

CSTE'S DRG. NO.