


**PENCHARTHAL STATION  
CABLE ROUTE PLAN**

DMR END ←

→ KUGT END

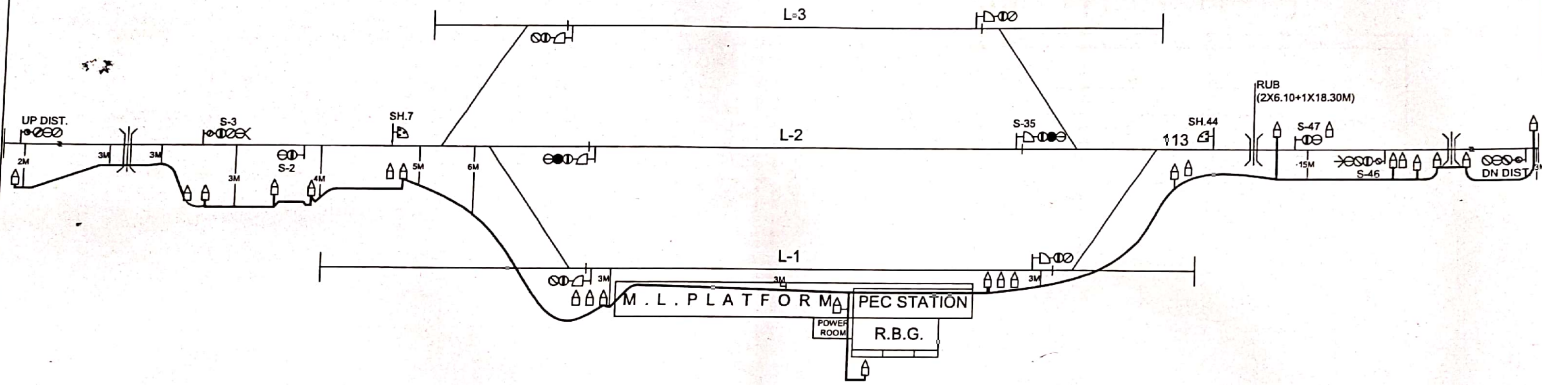

WORK INTRODUCED ON -		DESIGNED BY M/S RIEBCONS & Co. KATIHAR		SITE VERIFICATION DONE <i>Prabir Singh</i> JE/SIG/CON		COUNTERSIGNED BY <i>JF</i> DSTE/CON/DMR		BASED ON SIGG. PLAN No. SG(SI) CONTRACT AGR.No. WORK INTRODUCED ON-		N.F.RAILWAY LUMDING DIVISION OUT DOOR DETAILS FOR PENCHARTHAL		CABLE ROUTE PLAN NOT TO SCALE S & T DEPARTMENT		SHEET No.01 CSTE'S DRG. NO.	
SIGNATURE OF THE CONTRACTOR															