

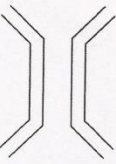


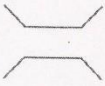












NORTH LAKHIMPUR MURKENGSELEK SECTION OF NORTHEAST FRONTIER RAILWAY

-:LEGEND:-

	FLY OVER		OFC CABLE
	BRIDGE / CULVERT		2T JOINT
	HECTOMETER POST		OFC JOINT
	RAIL TRACK		6 QUAD ST JOINT
	STATION		HDD PIT
	6 QUAD CABLE		KATCHA ROAD
	EMC. SOKET POST		PUCCA ROAD

NORTH LAKHIMPUR MURKENGSELEK SECTION OF NORTHEAST FRONTIER RAILWAY **NLP** **CABLE ROUTE NORTH LAKHIMPUR TO LILABARI** **LBI**

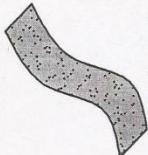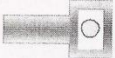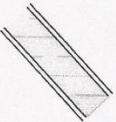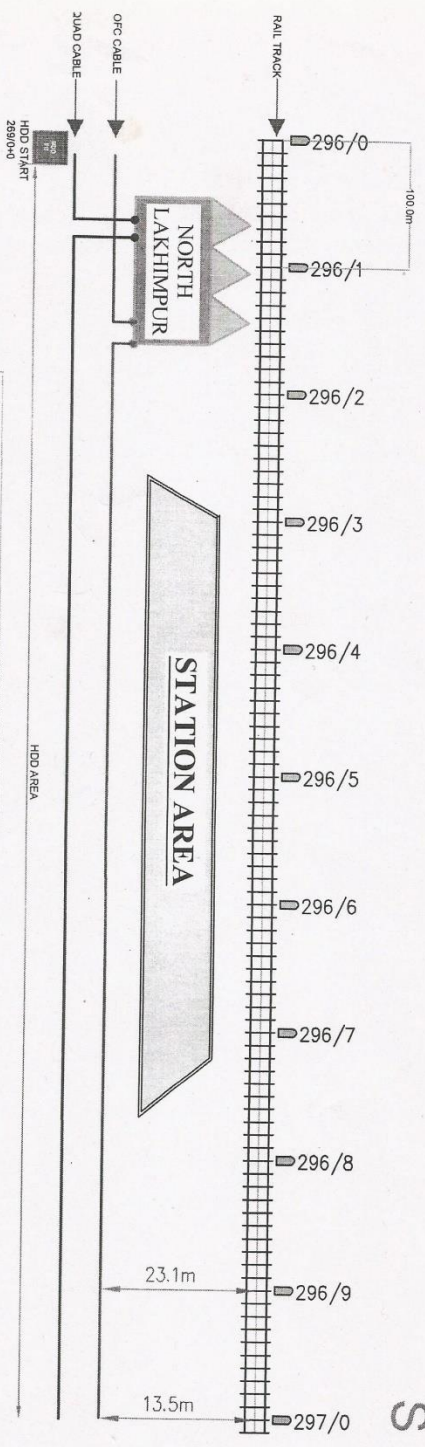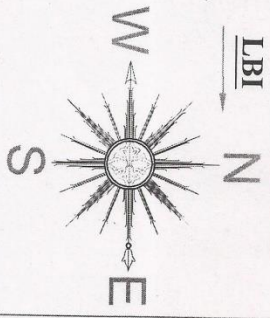

NOTE :- OFFSET ARE TAKEN IN CENTER OF THE TRACK

ALL DIMENSION ARE IN METERS

LEGEND:-



- FLY OVER
- BRIDGE/ CULVERT
- HECTO METER POST
- RAIL TRACK
- STATION
- 6 QUAD
- OFC CABLE
- 2T JOINT
- OFC JOINT
- 6 QUAD ST JOINT
- HDD PIT
- KATCAHA ROAD
- PUCCA ROAD

NORTHEAST FRONTIER RAILWAY

SHEET NO.1

BABA PROJECTS PVT.LTD	SSE/TELECON	SSE/TELENLP	SSE/CON/NLP	DY-CSE/CON-1/MLG
-----------------------	-------------	-------------	-------------	------------------

NORTH LAKHIMPUR MURKENGSELEK SECTION OF NORTHEAST FRONTIER RAILWAY **CABLE ROUTE NORTH LAKHIMPUR TO LILABARI**

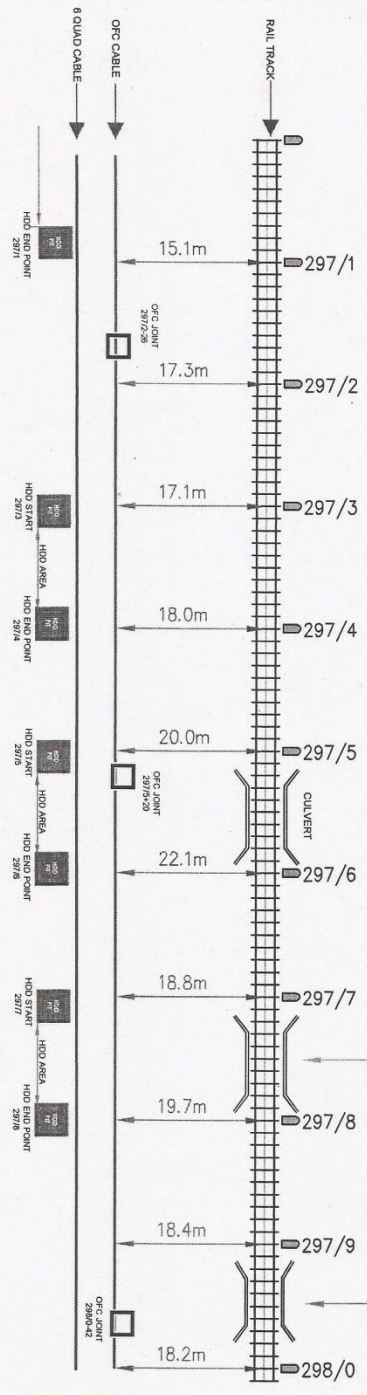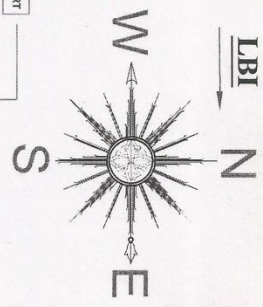

ALL DIMENSION ARE IN METERS

-LEGEND-	
	FLY OVER
	BRIDGE/ CULVERT
	HECTO METER
	POST
	RAIL TRACK
	STATION
	6 QUAD
	OFC CABLE
	2T JOINT
	OFC JOINT
	6 QUAD ST JOINT
	HDD PIT
	KATCHAHRA ROAD
	PUCCA ROAD

NORTHEAST FRONTIER RAILWAY

BABA PROJECTS PVT.LTD

SSE/TELECON



SSE/TELECON

SSE/TELECON

DR-CST/CON-L/M/G

SHEET NO.2

NORTH LAKHIMPUR MURKENGSELEK SECTION OF NORTHEAST FRONTIER RAILWAY **CABLE ROUTE NORTH LAKHIMPUR TO LILABARI**

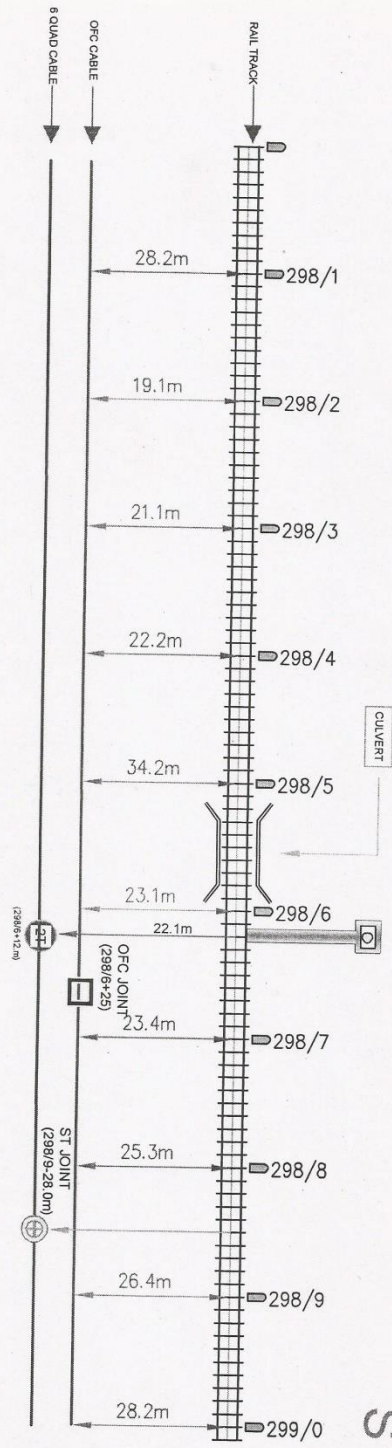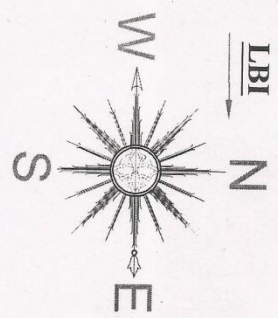

ALL DIMENSION ARE IN METERS

LEGEND:

FLY OVER	OFC CABLE
BRIDGE/ CULVERT	21 JOINT
HECTO METER POST	OFC JOINT
RAIL TRACK	6 QUAD ST JOINT
STATION	HDD PIT
6 QUAD	KATCAHA ROAD
	PUGCA ROAD

NORTHEAST FRONTIER RAILWAY

BABA PROJECTS PVT.LTD

SSE/TELE/CON



SSE/TELE/NLP

SSE/TELE/CON/NLP

DY-CSTE/CON-1/MILG



SHEET NO.3

NORTH LAKHIMPUR MURKENGSELEK SECTION OF NORTHEAST FRONTIER RAILWAY **NLP** **CABLE ROUTE NORTH LAKHIMPUR TO LILABARI** **LBI**

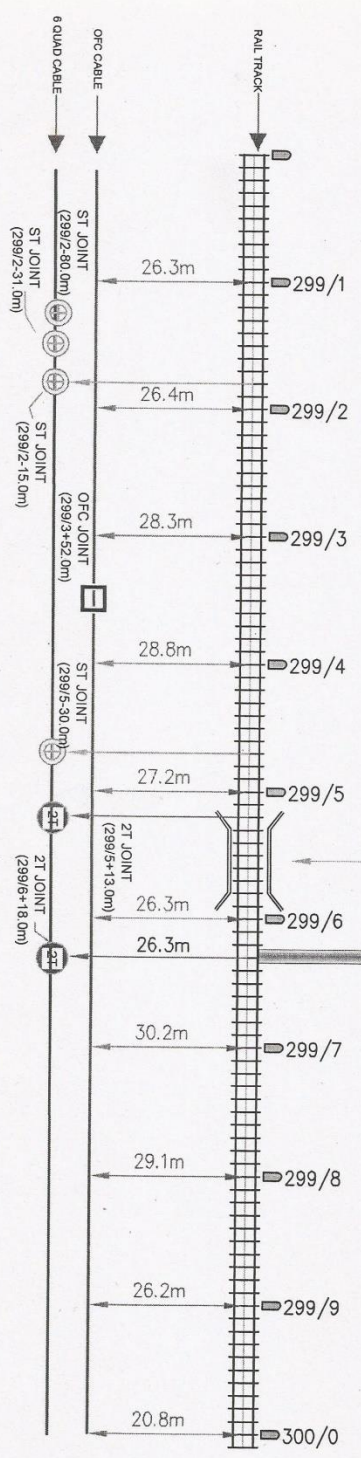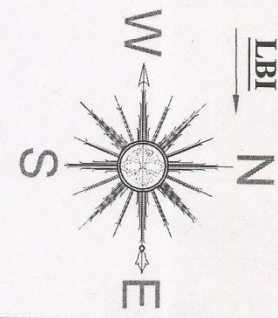

ALL DIMENSION ARE IN METERS					
-LEGEND-					
FLY OVER	OFC CABLE	<div style="text-align: center;"> NORTHEAST FRONTIER RAILWAY </div> <div style="text-align: center;"> SHEET NO.4 </div>			
BRIDGE/ CULVERT	2T JOINT				
HECTO METER POST	OFC JOINT				
RAIL TRACK	6 QUAD ST JOINT				
STATION	HDD PIT				
6 QUAD	KATCAHA ROAD	PUCCA ROAD			
BABA PROJECTS PVT. LTD.		SSE/TELECON	SSE/TELE/NLP	SSE/CON/NLP	DY/STE/CON-/MILG

NORTH LAKHIMPUR MURKENGSELEK SECTION OF NORTHEAST FRONTIER RAILWAY **CABLE ROUTE NORTH LAKHIMPUR TO LILABARI**

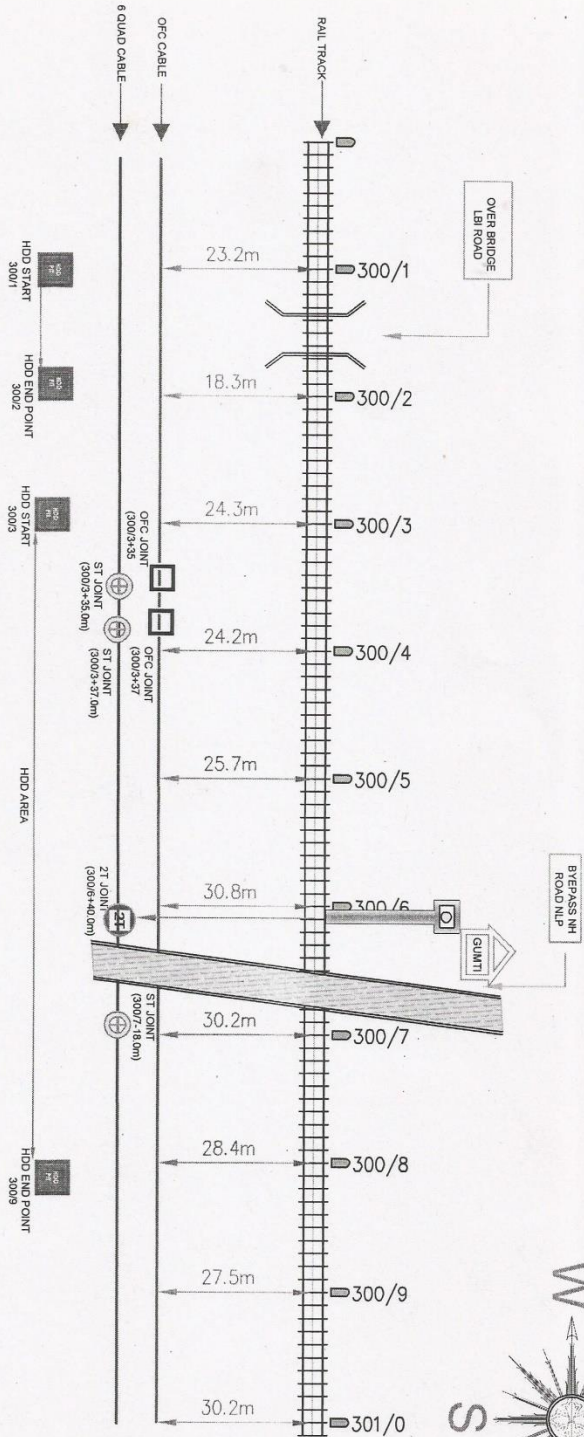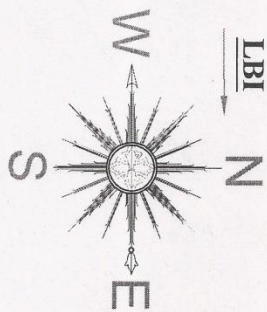

ALL DIMENSION ARE IN METERS

LEGEND:-

FLY OVER	OFC CABLE
BRIDGE/ CULVERT	2T JOINT
HECTO METER POST	OFC JOINT
RAIL TRACK	6 QUAD ST JOINT
STATION	HDD PIT
6 QUAD	KATCAHA ROAD
	PUGCA ROAD

NORTHEAST FRONTIER RAILWAY

SHEET NO.5

BABA PROJECTS PVT.LTD

SSE/TELECON

SSE/TELECON

SSE/TELECON



DY-CTE/CON-1/MILG

NORTH LAKHIMPUR MURKENGSELEK SECTION OF NORTHEAST FRONTIER RAILWAY **CABLE ROUTE NORTH LAKHIMPUR TO LILABARI**

NLP

CABLE ROUTE NORTH LAKHIMPUR TO LILABARI

LBI

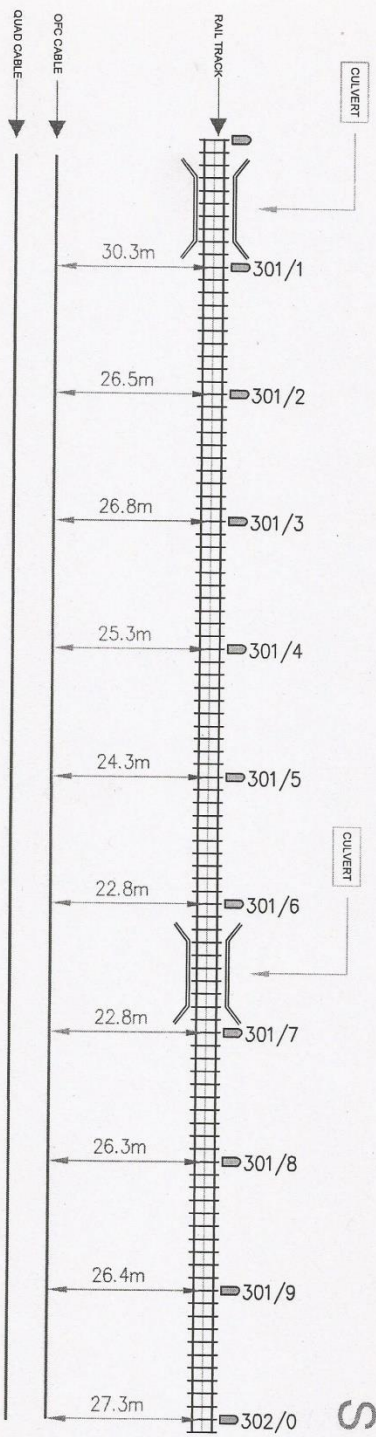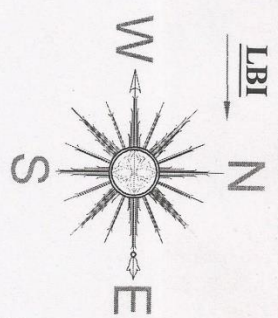

HDD START
301/14

HDD END POINT
304/7

ALL DIMENSION ARE IN METERS

-LEGEND-

- FLY OVER
- BRIDGE/ CULVERT
- HECTO METER POST
- RAIL TRACK
- STATION
- 6 QUAD
- OFC CABLE
- 21 JOINT
- OFC JOINT
- 6 QUAD ST JOINT
- HDD PIT
- KATCHHA ROAD
- PUGCA ROAD

NORTHEAST FRONTIER RAILWAY

SHEET NO.6

BABA PROJECTS PVT.LTD



SSE/TELECON

SSE/TELECON

SSE/TELECON

DY-ASST/CON-IM/G

NORTH LAKHIMPUR MURKENGSELEK SECTION OF NORTHEAST FRONTIER RAILWAY NLP CABLE ROUTE NORTH LAKHIMPUR TO LILABARI LBI

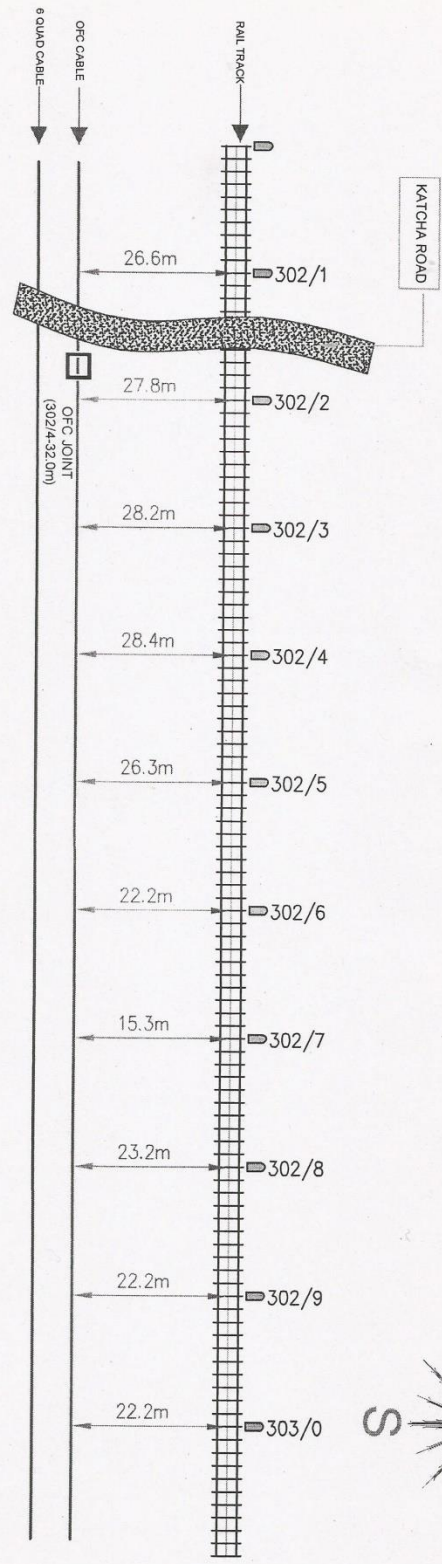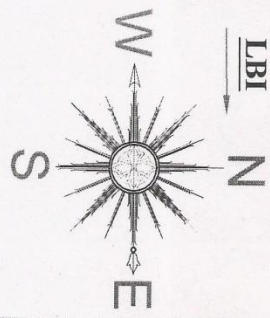

HOD START
302/6

HOD AREA
302/7

HOD END POINT
302/7

ALL DIMENSION ARE IN METERS

-LEGEND:-

- FLY OVER
- BRIDGE/ CULVERT
- HECTO METER POST
- RAIL TRACK
- STATION
- 6 QUAD
- OFC CABLE
- 2T JOINT
- OFC JOINT
- 6 QUAD ST JOINT
- HDD PIT
- KATCHA ROAD
- PUGCA ROAD

NORTHEAST FRONTIER RAILWAY

SHEET NO.7

BABA PROJECTS PVT.LTD



SSE/TELECON

SSE/TELECON

SSE/TELECON

DV-CSE/CON-IM/G

NORTH LAKHIMPUR MURKENGSELEK SECTION OF NORTHEAST FRONTIER RAILWAY NLP CABLE ROUTE NORTH LAKHIMPUR TO LILABARI LBI

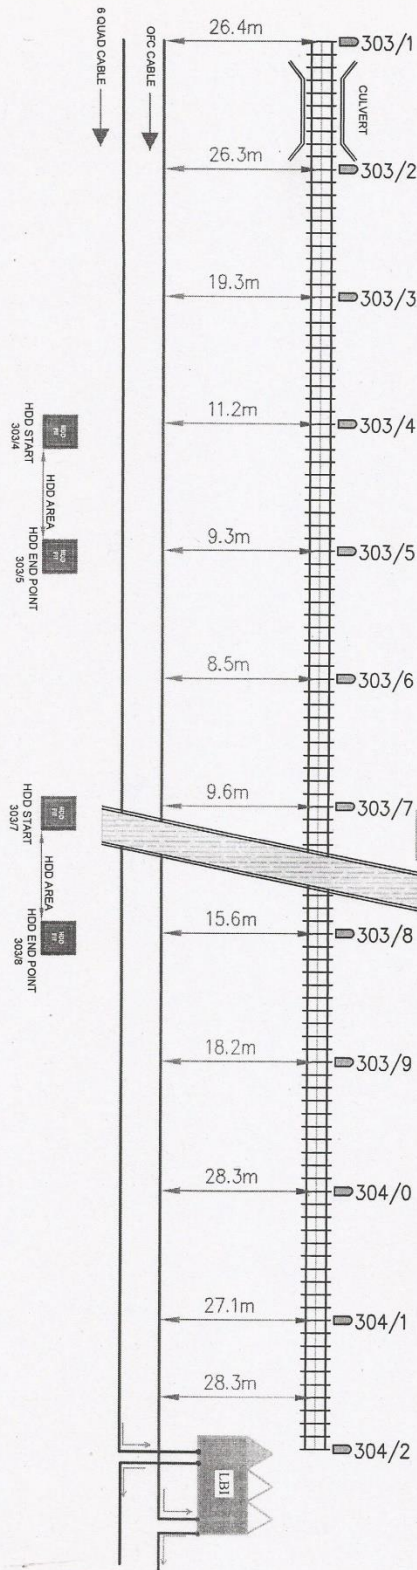
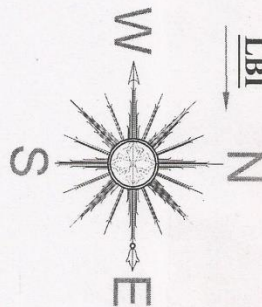


ALL DIMENSION ARE IN METERS					
-LEGEND-					
() FLY OVER () BRIDGE/ () CULVERT () HECTO METER () POST () RAIL TRACK () STATION () 6 QUAD	() OFC CABLE () 2T JOINT () OFC JOINT () 6 QUAD ST JOINT () HDD PIT () KATCAHA ROAD () PUCCA ROAD	BABA PROJECTS PVT.LTD SSE/TELECON SSE/TELE/NLP SSTEPCON/NLP DY-CSTE/CON-1/M/G			
NORTHEAST FRONTIER RAILWAY SHEET NO.8					

LBI

CABLE ROUTE LILABARI TO BOGINADI

BCND

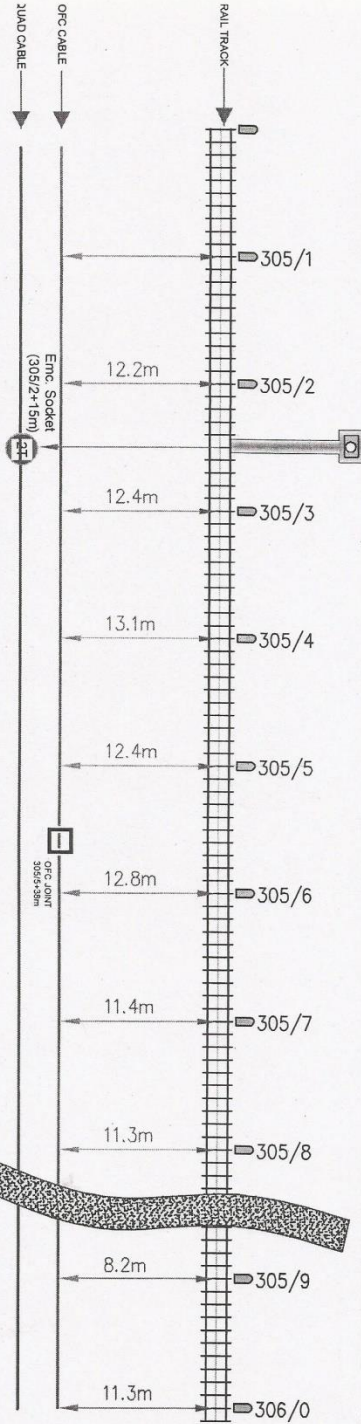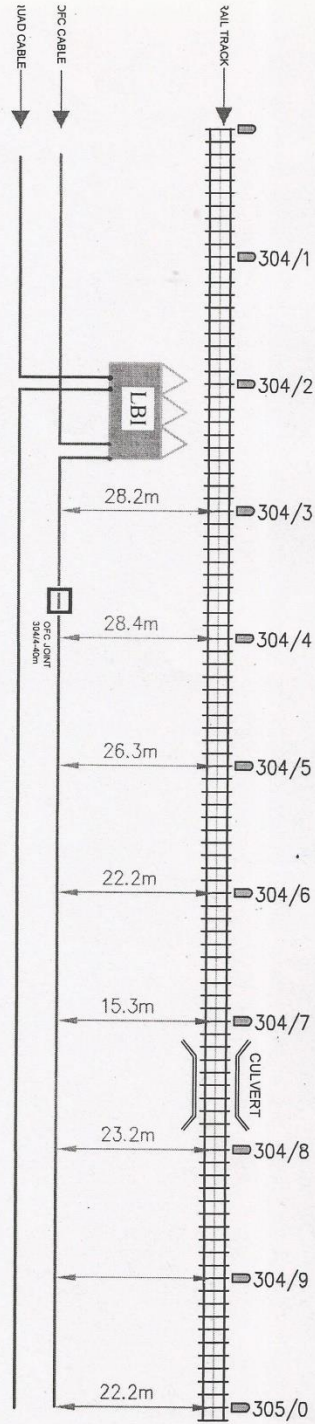

ALL DIMENSION ARE IN METERS

SEE REFERENCE



PARA PROJECTS PVT.LTD

SEE REFERENCE

SEE REFERENCE

SEE REFERENCE

SEE REFERENCE

SHEET NO.1