


KARIMGANJ STATION
CABLE CORE PLAN

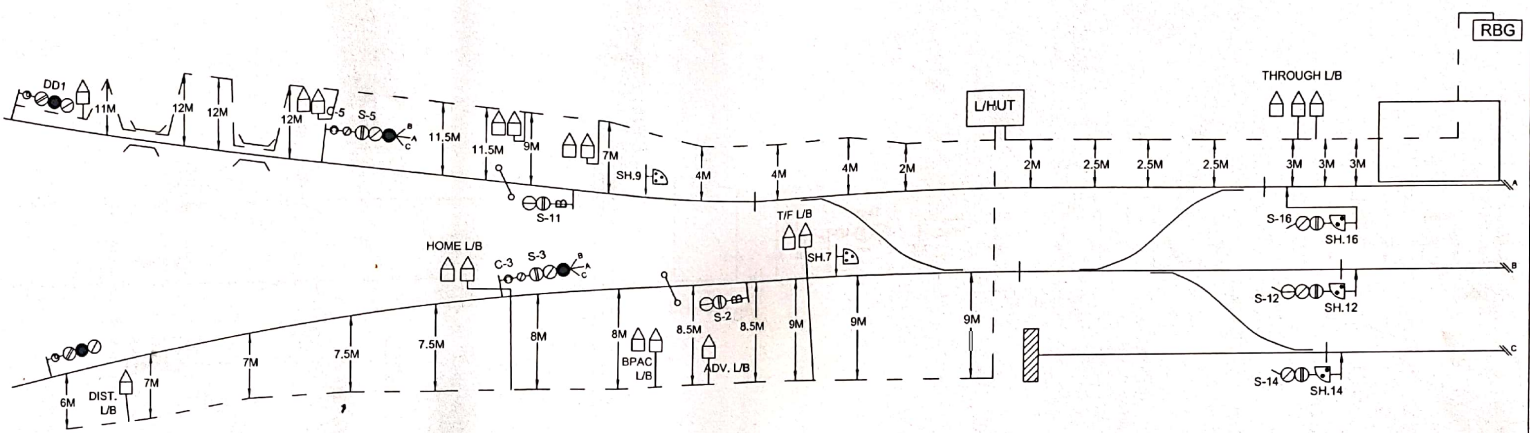

					DY.CSTE/CON/LMG (APPROVED)
JE/DRG CON	SE/DRG CON	SSE/SIG CON	ASTE/ CON		CABLE ROUTE PLAN
DRAWN		CHECKED			
N.F. RAILWAY LUMDING DIVISION					NOT TO SCALE
					SHEET NO.


M/S S.S. RAILWORKS PVT. LTD.
HYDERABAD
CONTRACT AGR. NO.

SITE VERIFICATION DONE BY

COUNTERSIGNED BY

BASED ON SIGG. PLAN NO.

KARIMGANJ STATION
CABLE CORE PLAN

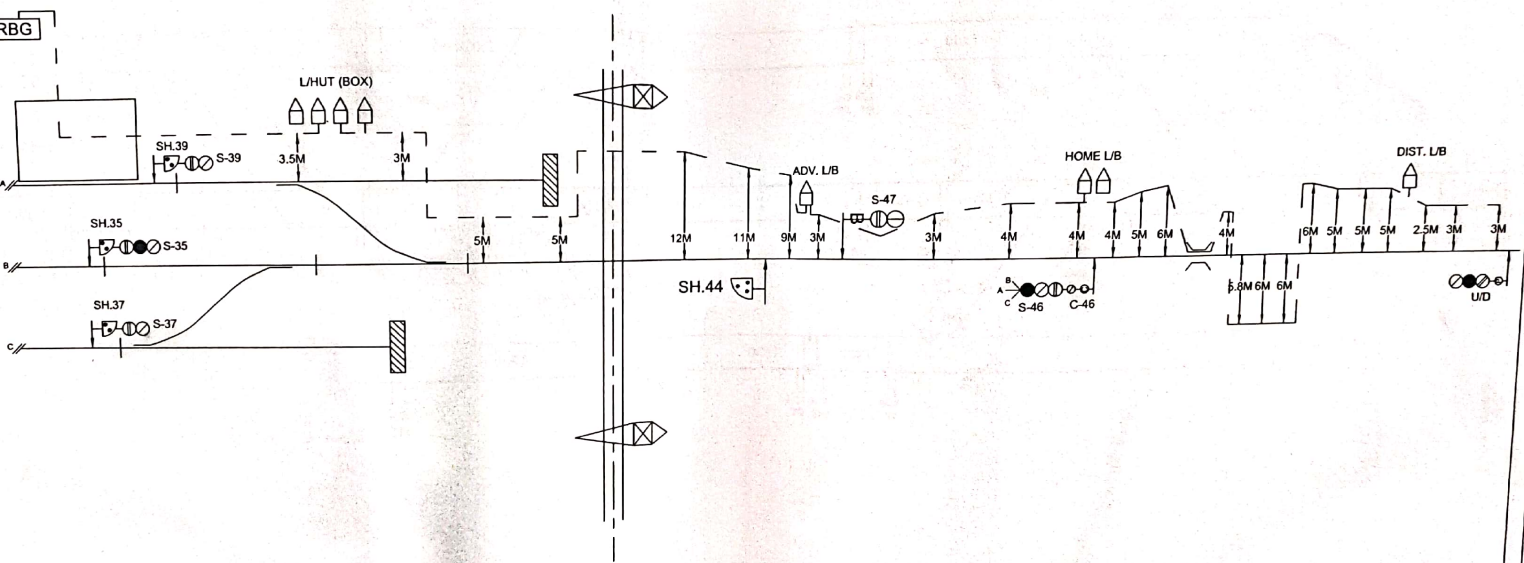

WS S.S.RAILWORKS PVT.LTD.
HYDERABAD

SITE VERIFICATION DONE BY

COUNTERSIGNED BY

BASED ON SIGG. PLAN NO.

									DY.CSTE/CON/LMG (APPROVED)
JE/DWG CON	SE/DWG CON	SE/SIG CON	ASTE/ CON	DRAWN				CABLE ROUTE PLAN	
				CHECKED				NOT TO SCALE	
				N.F.RAILWAY LUMDING DIVISION				SHEET NO.	
				CABLE ROUTE PLAN				S&T DEPARTMENT	
								CSTE'S DRG.NO.	