


CABLE ROUTE PLAN OF KHANDIKAR

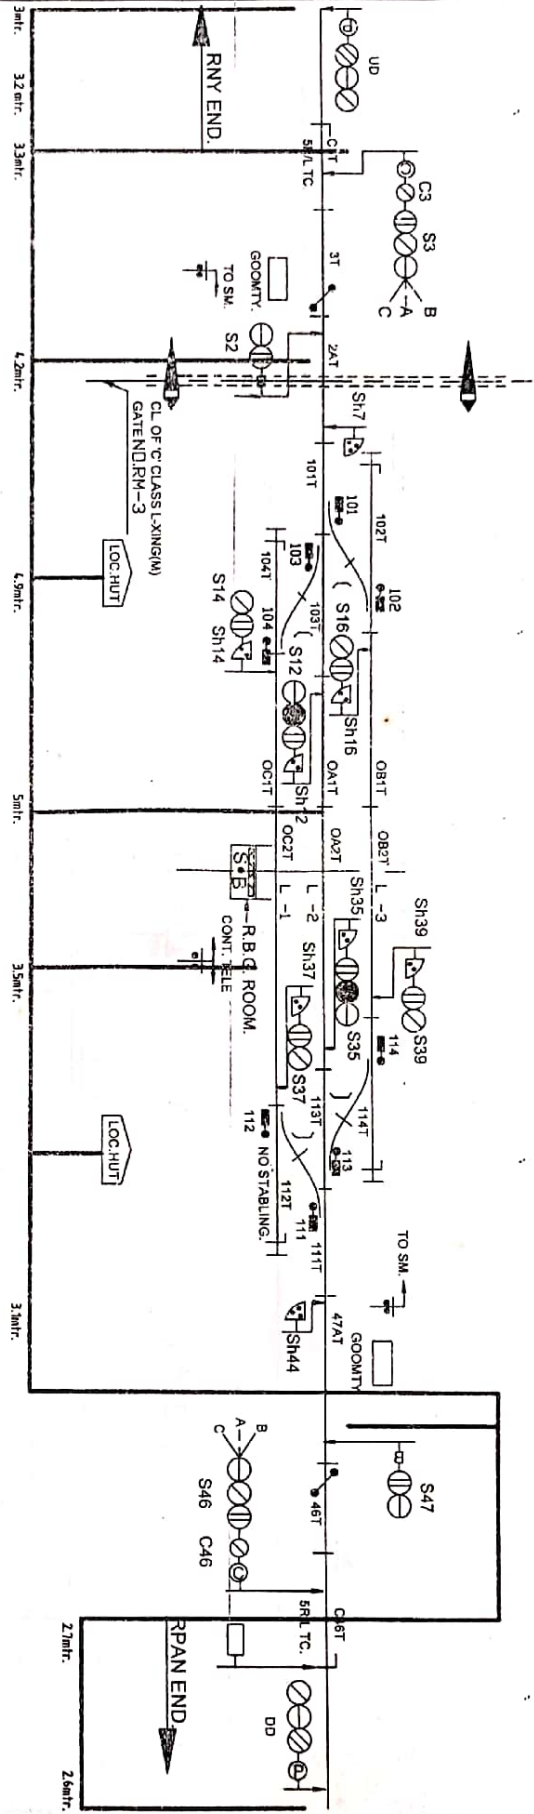

WORK INTRODUCED ON-

Designed by
M/S RIEBCONS&CO
KATHAR

SIGNATURE OF THE CONTRACTOR

SR/c/s
STE/CON

DY STE/CON

BASED ON SIGG. PLAN No.

54(SI) 3035A (ACT-20)

WORK INTRODUCED ON-

N RAILWAY
RANGIYA

KHANDIKAR

CABLE ROUTE PLAN

NOT TO SCALE

SHEET No.01

S & T
DEPARTMENT

CSTE'S DRG. NO.