


**CABLE ROUTE PLAN OF GORESWAR**

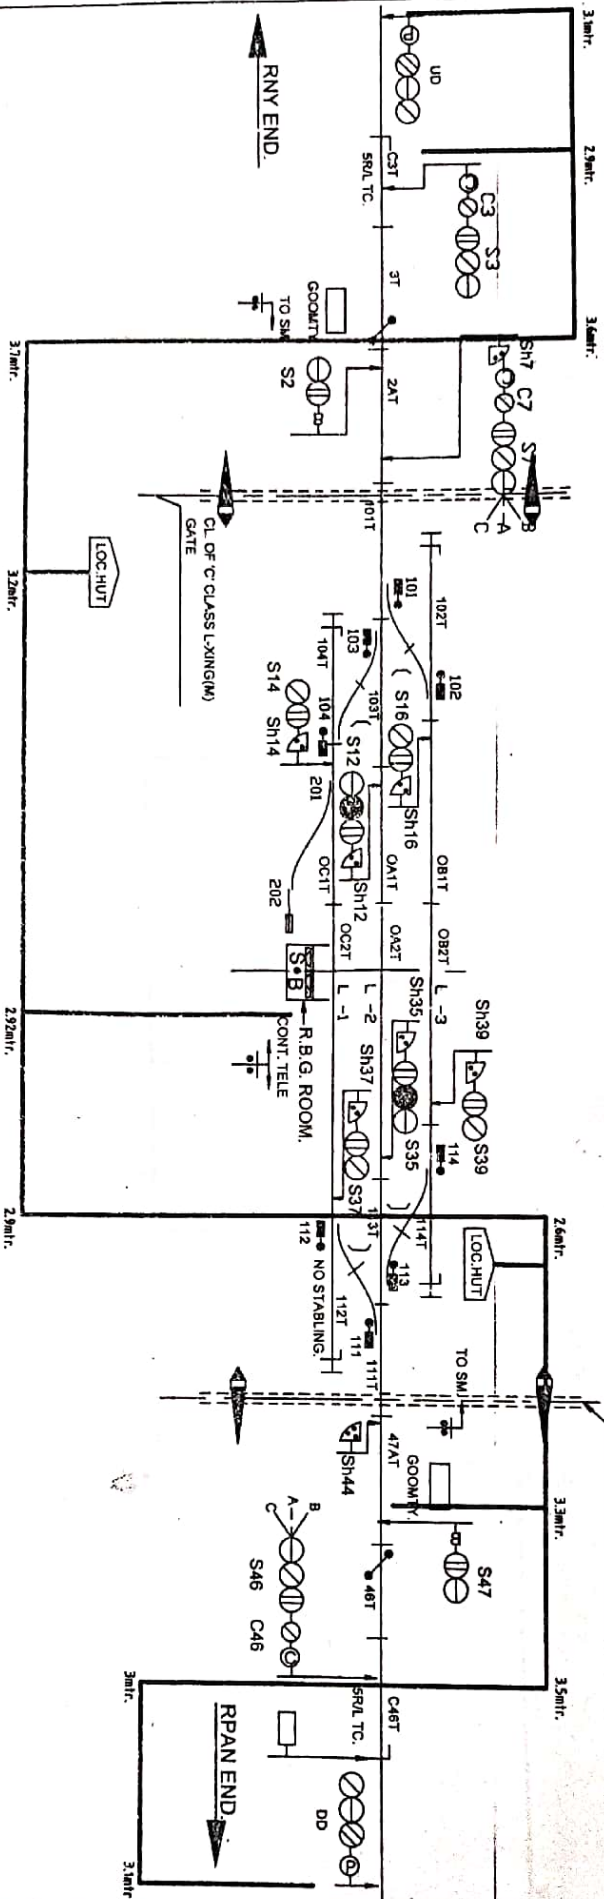

WORK INTRODUCED ON -

Designed by:  
**M/S RIEBCONS&CO**  
**KATHIAR**

SIGNATURE OF THE CONTRACTOR

*[Signature]*  
 S/SR/SC  
 D/STE/CON

*[Signature]*  
 DY CSTE/CON

BASED ON SIGG. PLAN No.

**SG(SI) 3036**

WORK INTRODUCED ON -

N.RAILWAY  
**RANGIYA**

**GORESWAR**

**CABLE ROUTE PLAN**

NOT TO SCALE

SHEET No. 01

S & T  
 DEPARTMENT

CSTE'S DRG. NO.