


CABLE ROUTE PLAN OF KHOIRABARI

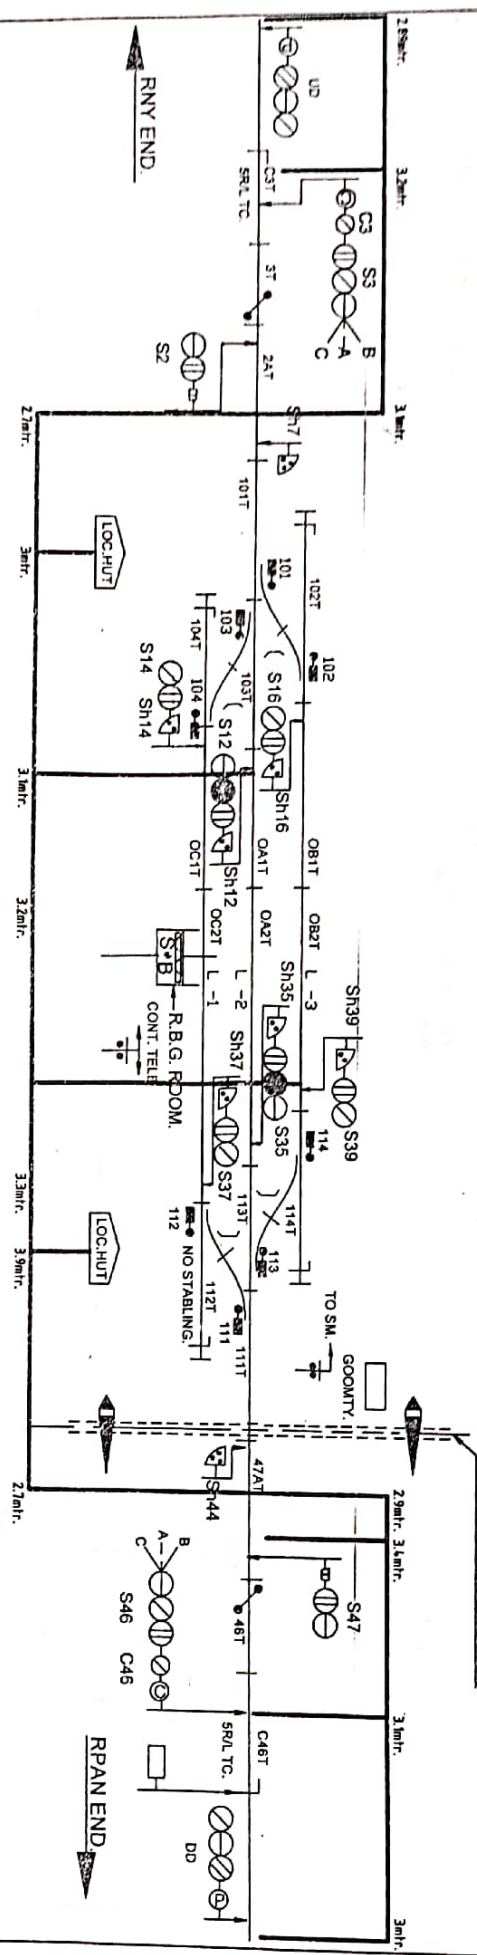

WORK INTRODUCED ON -

Assigned by  
M/S RIEBCONS&CO  
KATHIAR

SIGNATURE OF THE CONTRACTOR

Signature of Contractor

Signature of Engineer

BASED ON SIGG. PLAN No.

54(51) 3037

WORK INTRODUCED ON -

NEAR RAILWAY  
RANGIYA

KHOIRABARI

CABLE ROUTE PLAN

NOT TO SCALE

S & T DEPARTMENT

SHEET No. 01

CST'S DRG. NO.