


CABLE ROUTE PLAN OF TANGLA

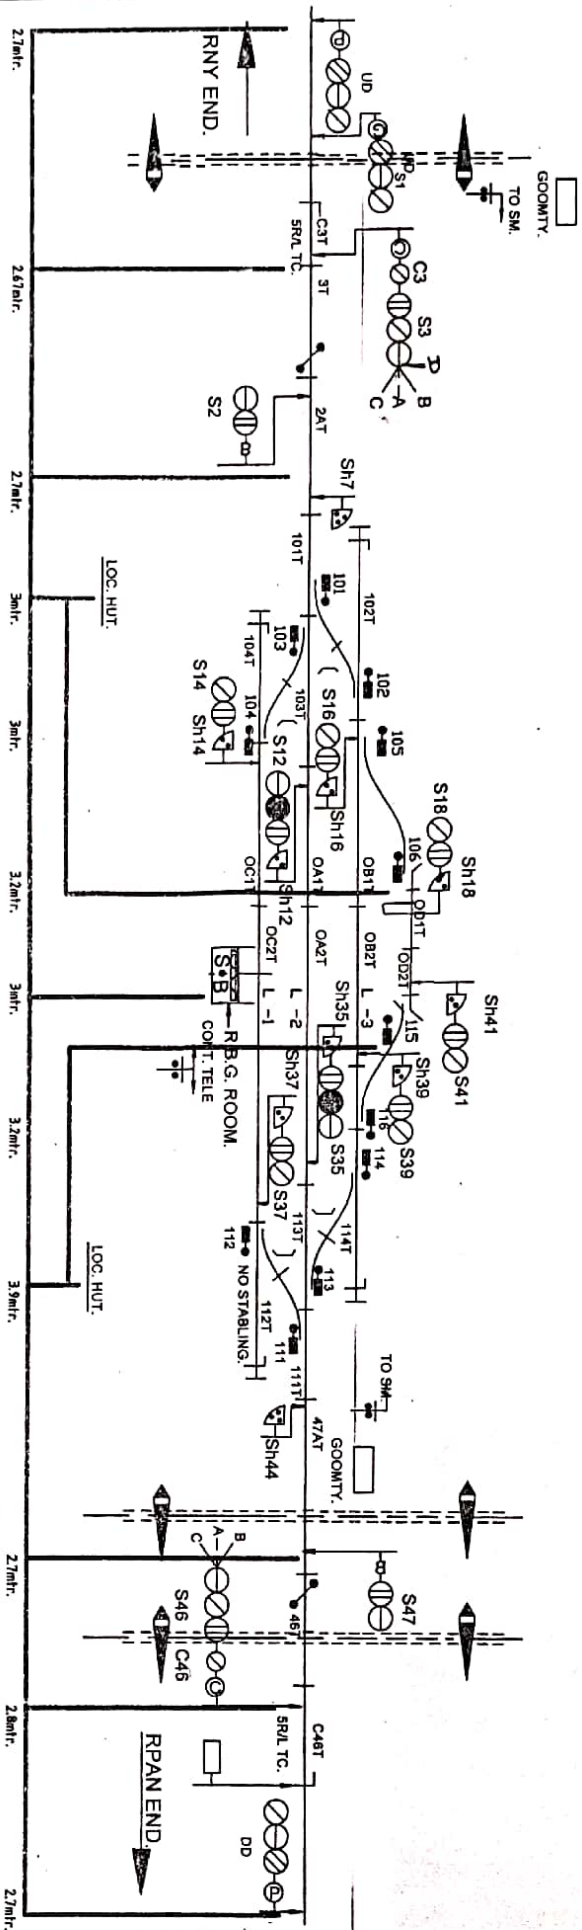

WORK INTRODUCED ON -

Designed by

M/S RIEBCONS&CO  
KATHAR

SIGNATURE OF THE CONTRACTOR

SS/E/C/S  
DSTE/CON

DY CSTE/CON

BASED ON SIGG. PLAN NO.

SG(SZ) 3038

WORK INTRODUCED ON -

M.F. RAILWAY  
RANGIYA

TANGLA

CABLE ROUTE PLAN

NOT TO SCALE

SHEET No. 01

S & T  
DEPARTMENT

CSTE'S DRG. NO.