
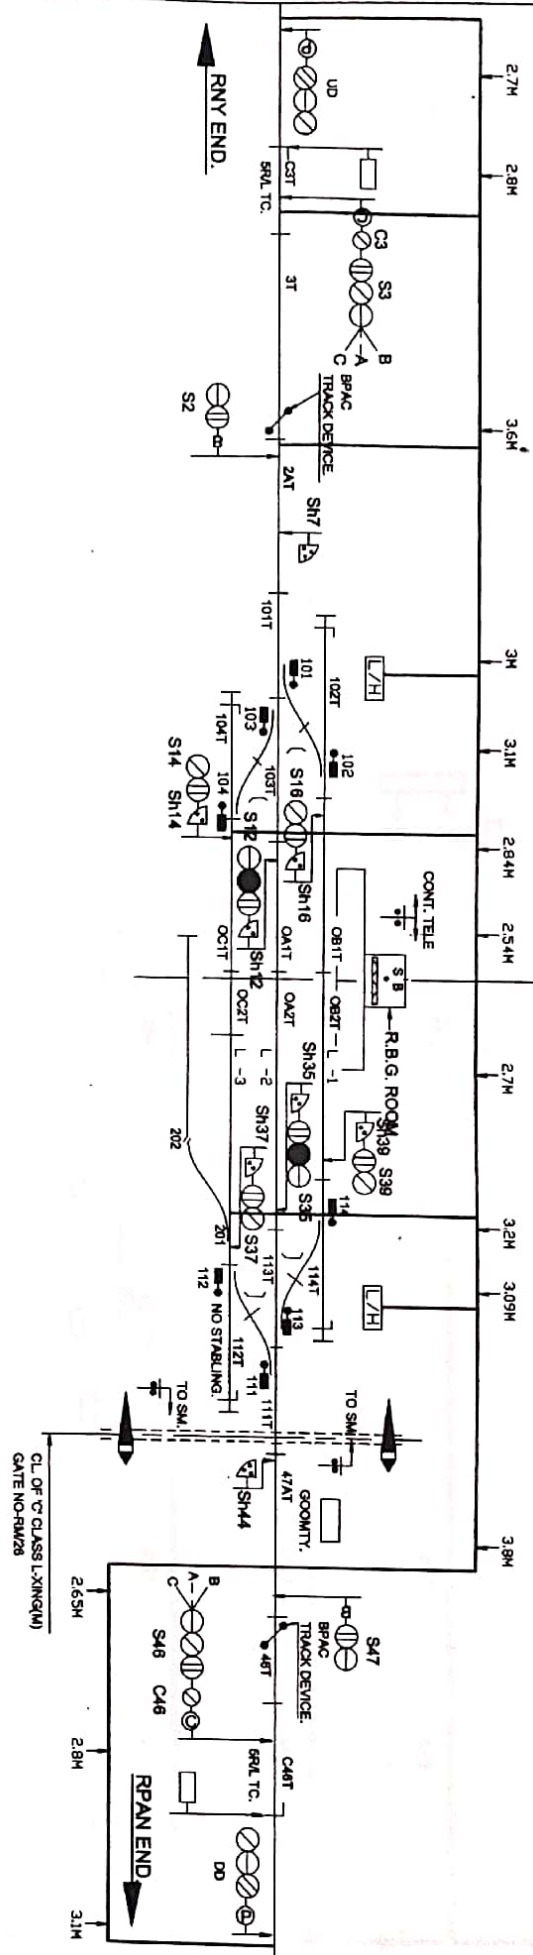


**CABLE ROUTE PLAN  
FOR HARISINGGA (B.G.)  
STATION**

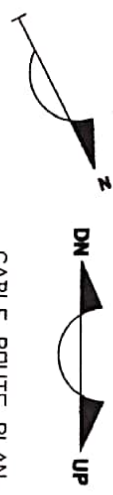

M/S TECHNOCOM  
GUWAHATI

SIGNATURE OF  
CONTRACTOR

SITE VERIFICATION DONE BY

COUNTERSIGNED BY

BASED ON SIGG. PLAN NO.  
**54(SD) 3039**

CHECKED  
N.F. RAILWAY  
RANGIYA DIVISION

CABLE ROUTE PLAN  
HARISINGGA (B.G.)

NOT TO SCALE  
S & T  
DEPARTMENT

SHEET NO. 01  
CSTE'S DRG. NO.

By *[Signature]*  
OSTE/CON/MLG  
(APPROVED)