


**CABLE ROUTE PLAN
FOR UDALGURI (B.G.)
STATION**

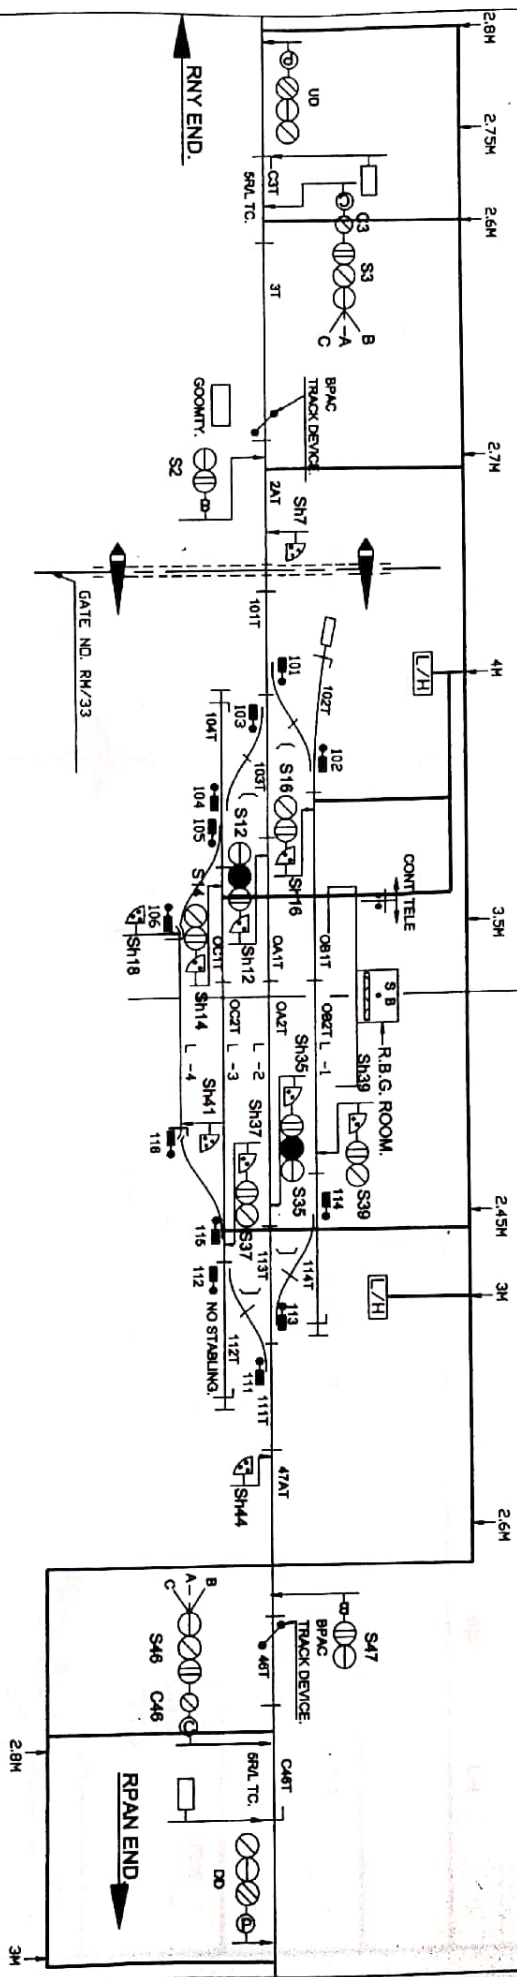

M/S TECHNOCOM
GUWAHATI

SIGNATURE OF
CONTRACTOR

SITE VERIFICATION DONE BY

COUNTERSIGNED BY

BASED ON SIGG. PLAN NO.
Sc(52) 3040

NAME & DESIGNATION

NAME & DESIGNATION

DESIGNED/CON. CON	CHECKED
REVISION/REVISED CON	
DATE/REVISED CON	

CABLE ROUTE PLAN

DY CSTE/CON/M/LG
(APPROVED)

N.F. RAILWAY
RANGIYA DIVISION
CABLE ROUTE PLAN
UDALGURI (B.G.)

NOT TO SCALE

SHEET NO.-01

S A T
DEPARTMENT

CSTE'S DRG. NO.