


**CABLE ROUTE PLAN  
FOR ROWTABAGAN  
STATION**

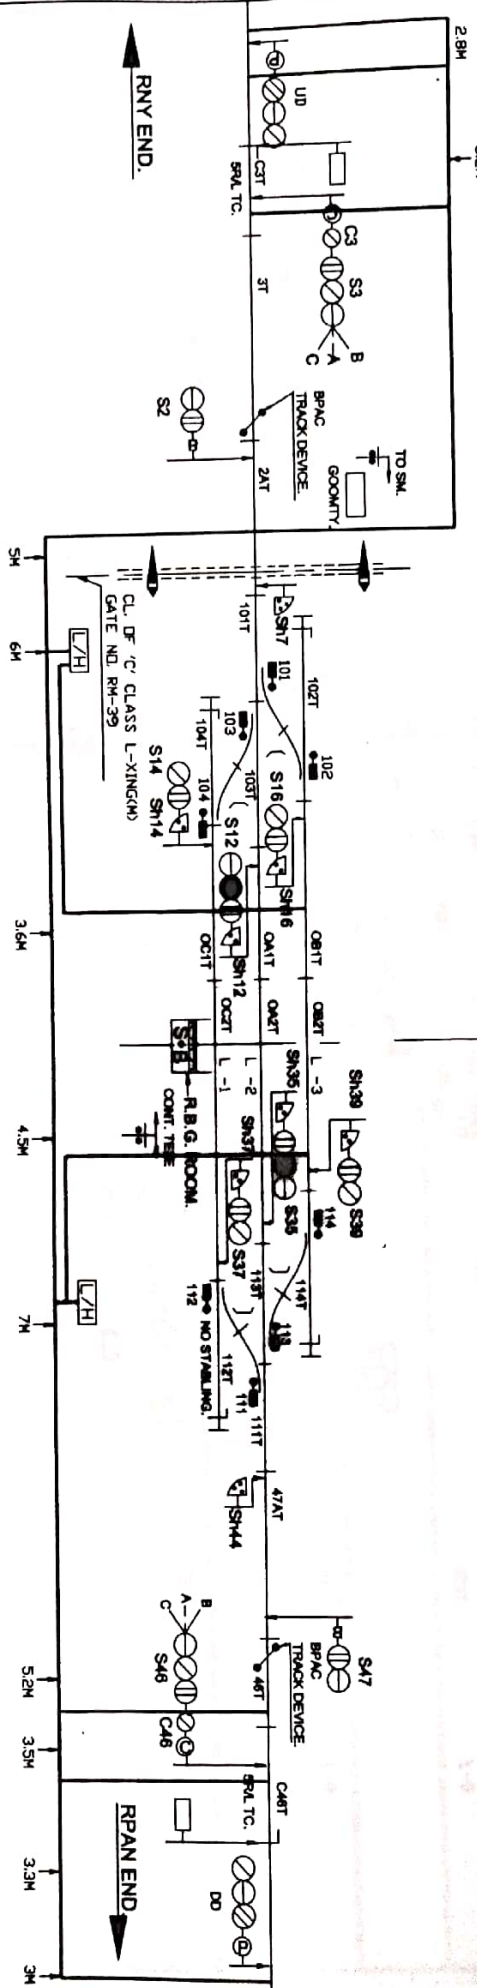

M/S TECHNOCOM  
GUWAHATI

SIGNATURE OF CONTRACTOR

SITE VERIFICATION DONE BY

COUNTERSIGNED BY

BASED ON SIGG. PLAN NO.  
**S4550 2011 (ACT-1)**

CHECKED  
N.F. RAILWAY  
RANGIYA DIVISION  
CABLE ROUTE PLAN  
ROWTABAGAN (BG)

NOT TO SCALE  
S & T  
DEPARTMENT

SHEET NO. 01  
CSTE'S DRG. NO.

DESIGNED/REVISED/CON	CHECKED	<p>D1 GSTE/CON/MALG (APPROVED)</p>
DATE	DATE	