


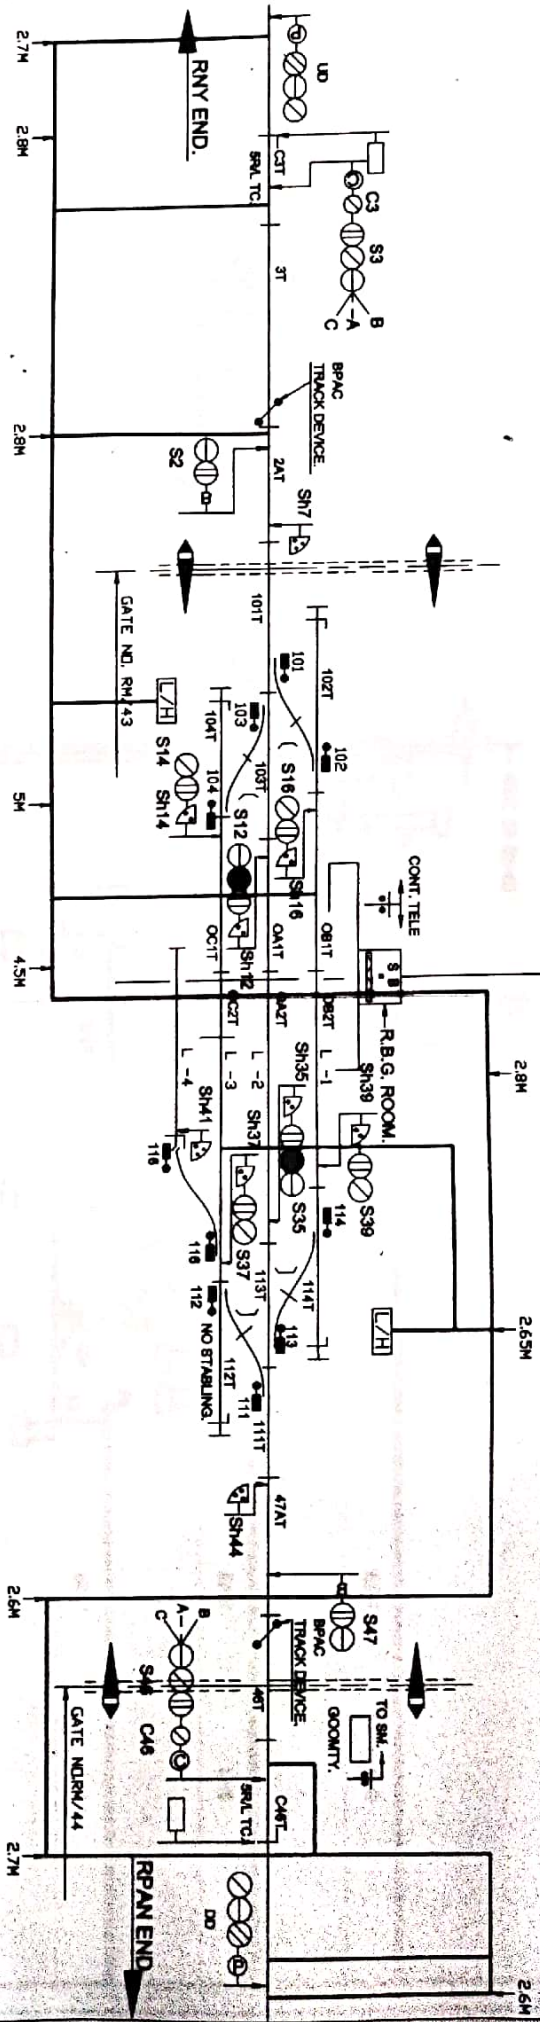

**CABLE ROUTE PLAN
FOR MAJBAT (B.G.)
STATION**



M/S TECHNOCOM
GUWAHATI

SITE VERIFICATION DONE BY

COUNTERSIGNED BY

BASED ON SIGG. PLAN NO.
S4 (S2) 3042

SIGNATURE OF CONTRACTOR

NAME & DESIGNATION

NAME & DESIGNATION

DRWN	CHECKED	
JE/DNO/BE/DNO/SE/SR/ASST/CON	CON	CON

dy DSTE/CON/MLG
(APPROVED)

CABLE ROUTE PLAN

N.F. RAILWAY
RANGIYA DIVISION

NOT TO SCALE

SHEET NO. - 01

CABLE ROUTE PLAN
MAJBAT (B.G.)

S & T
DEPARTMENT

CST'S DRG. NOL

CONTRACT AGR. NO.