


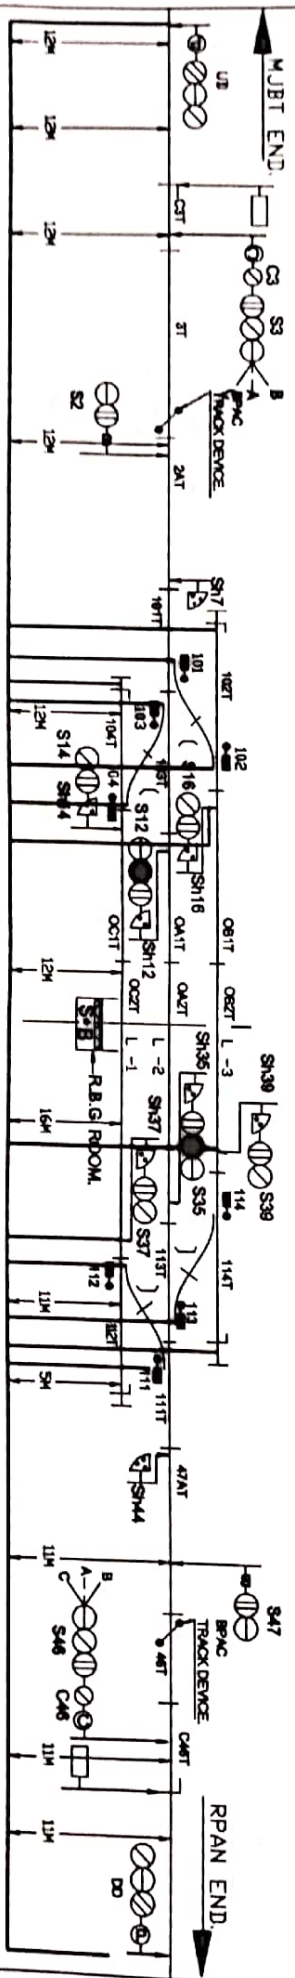

**CABLE ROUTE PLAN  
FOR DHEKIAJULI ROAD  
STATION**



M/S TEJANCOM  
CHIVAPATI  
CONTRACT NO. NC

SITE VERIFICATION DONE BY  
*[Signature]*

COUNTERSIGNED BY  
*[Signature]*

NAME & DESIGNATION

NAME & DESIGNATION

BASED ON S.C.G. PLAN NO.

CABLE ROUTE PLAN  
DHEKIAJULI ROAD (BG)

NOT TO SCALE  
S & T DEPARTMENT

APPROVED BY	CHECKED	CABLE ROUTE PLAN <i>[Signature]</i> D/TEJANCOM/MLC (APPROVED)
DATE		
APPROVED BY	CHECKED	
DATE		