


**CABLE ROUTE PLAN
FOR NEW MISAMARI (B.G.)
STATION**

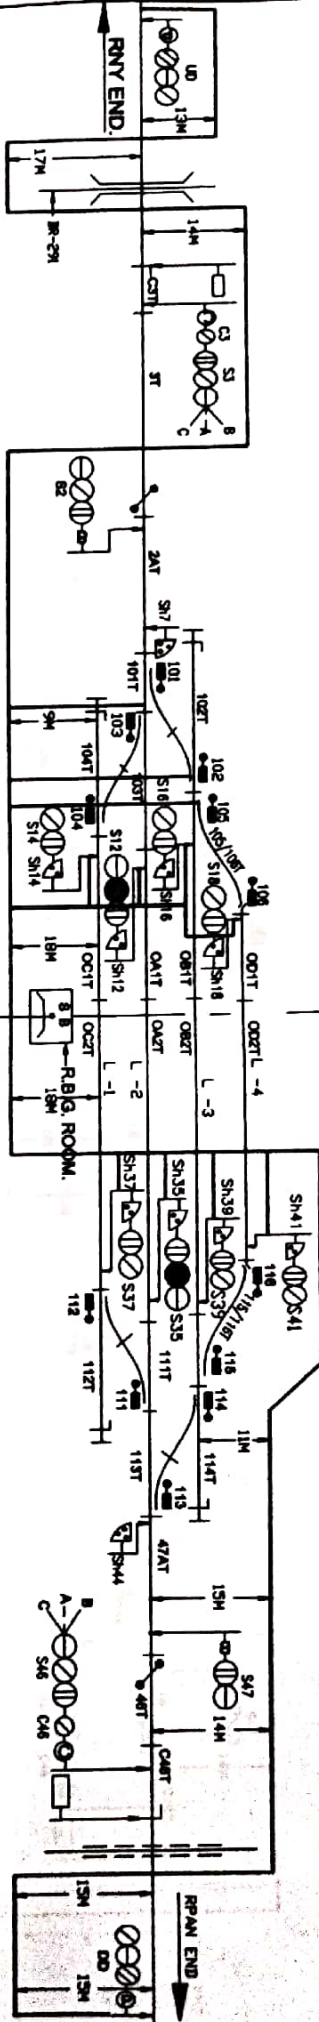

M/S TECHROOM
GUWAHATI
CONTRACT NO. ND.

SITE VERIFICATION DONE BY
[Signature]

COUNTERSIGNED BY
[Signature]

NAME & DESIGNATION
NAME & DESIGNATION

BASED ON SIGG. PLAN NO.

DRAWN	LE/DRO/ CON	SE/DRO/ CON	SE/DRO/ CON	CHECKED	BY: <i>[Signature]</i> D/ESTD/CONV/M/LG (APPROVED)
	CON	CON	CON		
NF RAIL VAY RANGIYA DIVISION CABLE ROUTE PLAN NEW MISAMARI (B.G.)					CABLE ROUTE PLAN
NOT TO SCALE	S A T DEPARTMENT	SHEET NO. -01	CSTC'S DRG. NO.		