


DRAWN	CHECKED	PREPARED BY:	LUMDING DIVISION N.F. RAILWAY	Kundan Kumar 15 JE/SIG
DIPANKAR ADAK		TECHNOCOM K.C.ROAD, FANCY BAZAR GAUHATI-781001 ASSAM		

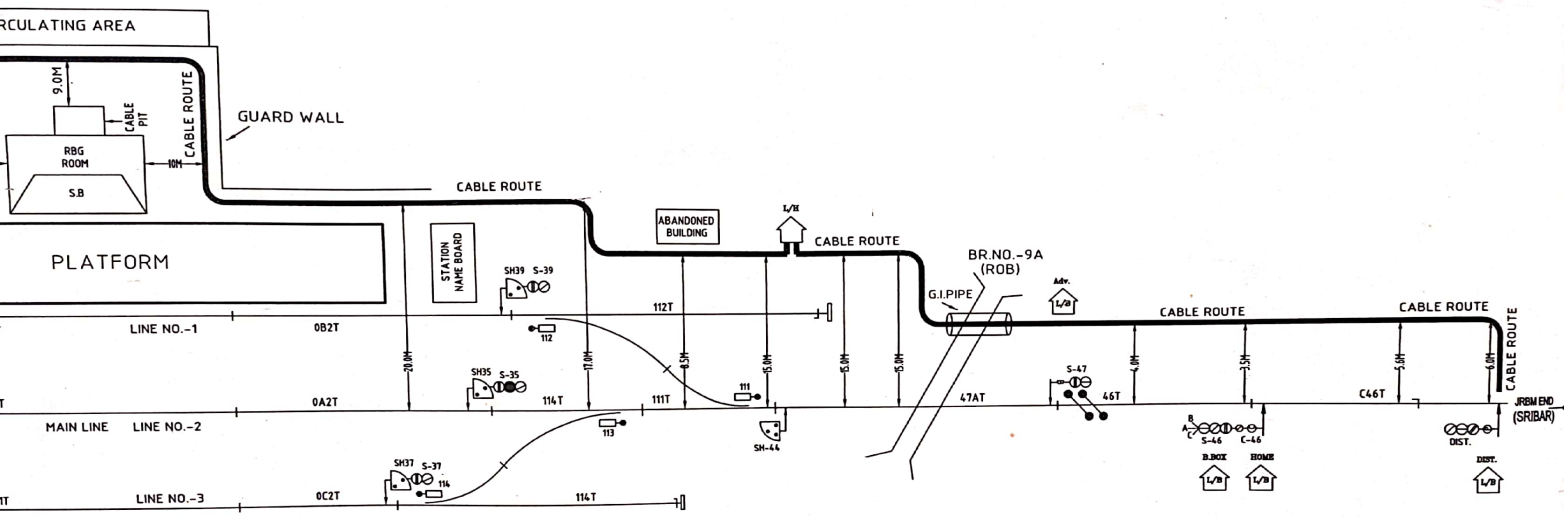

C H E C K E D		A P P R O V E D		CABLE ROUTE PLAN	MOINARBAND	SHEET NO. 01/01
<i>[Signature]</i> 10.01.17						SI. _____
Dy.SIG/SCL	DSTE/CON/SCL	Dy.CSTE/C/SCL				DRAWING NO.