



DRAWN	CH
DIPANKAR ADAK	

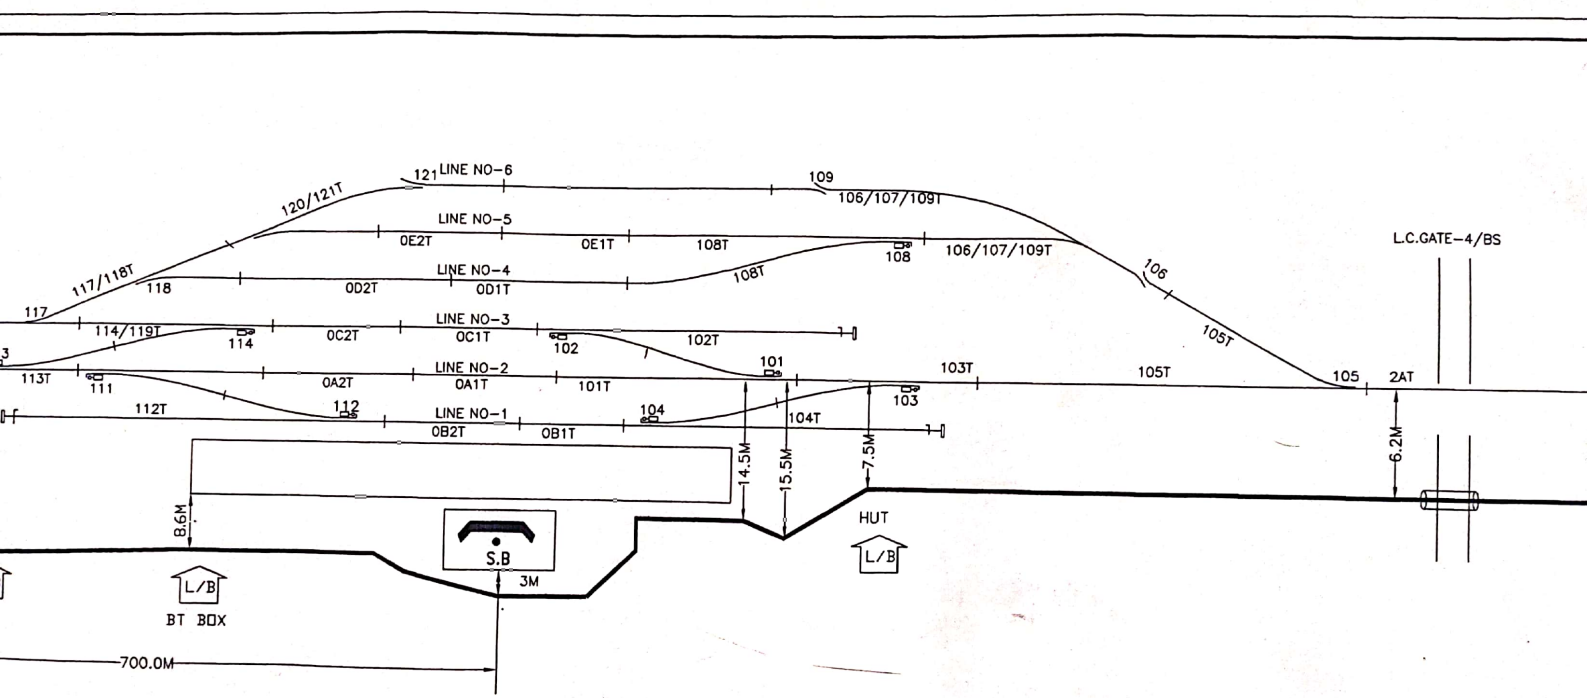

DRAWN DIPANKAR ADAK	CHECKED	PREPARED BY: TECHNOCOM K.C.ROAD, FANCY BAZAR GAUHATI-781001 ASSAM	NFR LMG DIVISION	SALCHAPARA	C H E C K E D	
						Kundan Kumar 26.12.16
					JE BSE/SIG/W/LMG-100	DSTE/CMS

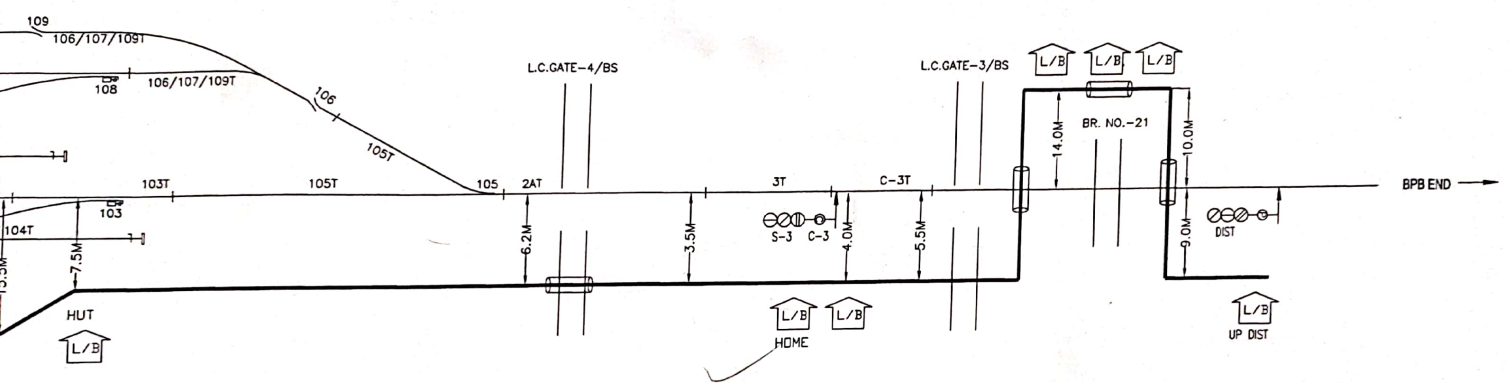

DIVISION	SALCHAPARA	C H E C K E D		APPROVED	CABLE ROUTE PLAN	SHEET NO. 01/01
		<i>Kundan Kumar</i> 26.12.16	<i>[Signature]</i> 26.12.16			SI. _____
		JE BSE/SIG/W/LMG-SCL	DSTE/CMS/SCL	SR. DSTE/LMG		DRAWING NO.