



M/S TECHNOCOM
GUWAHATI

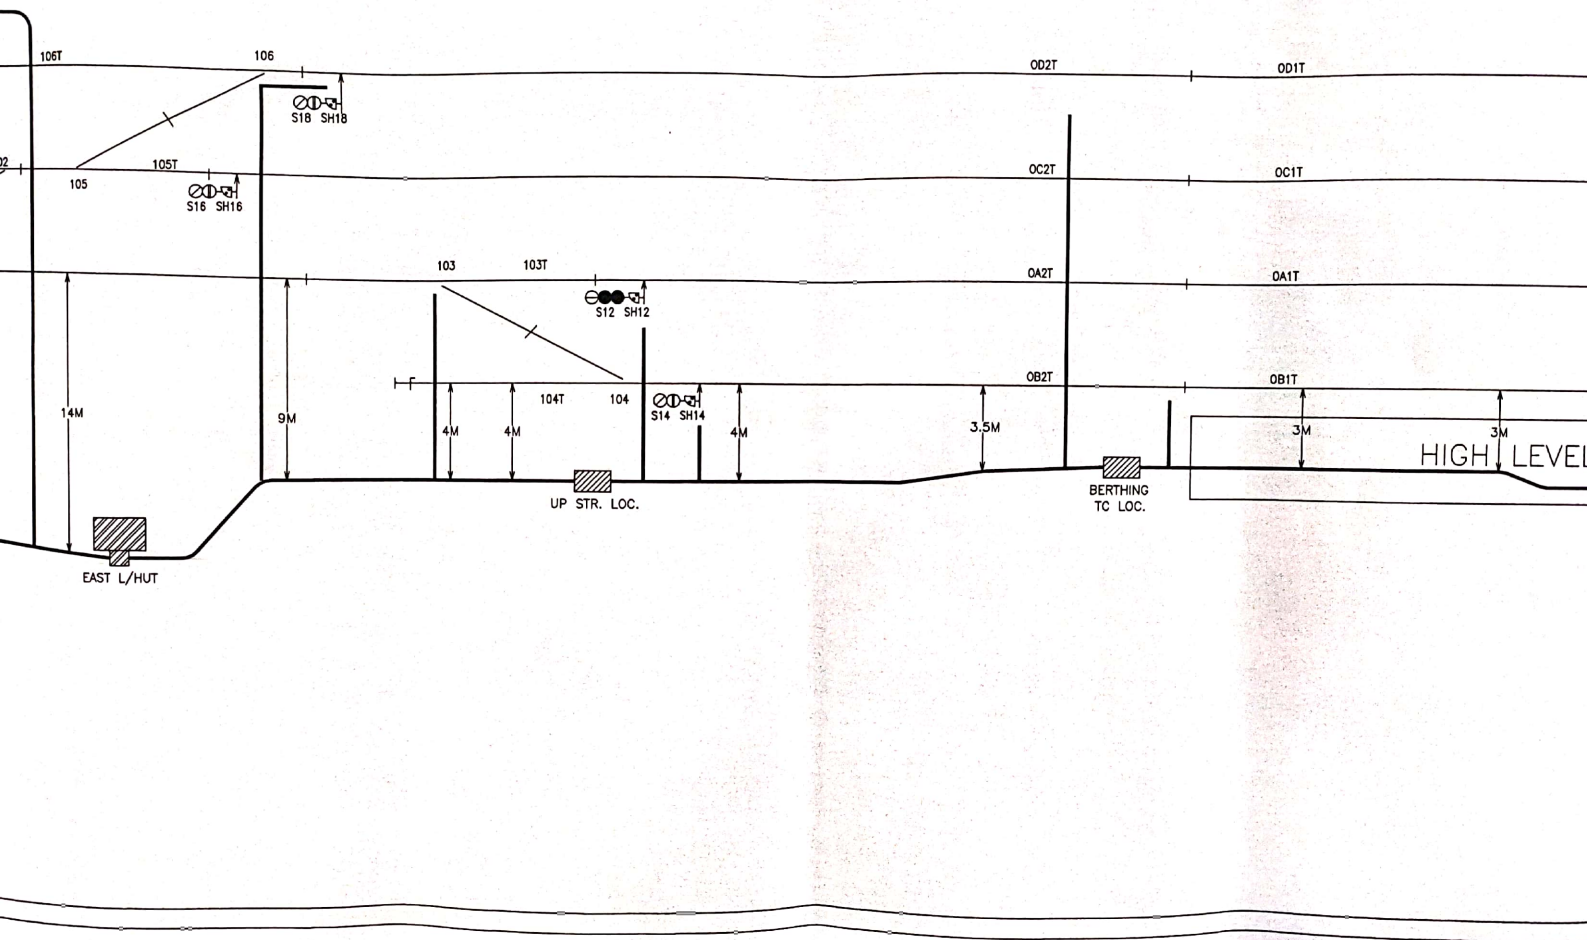

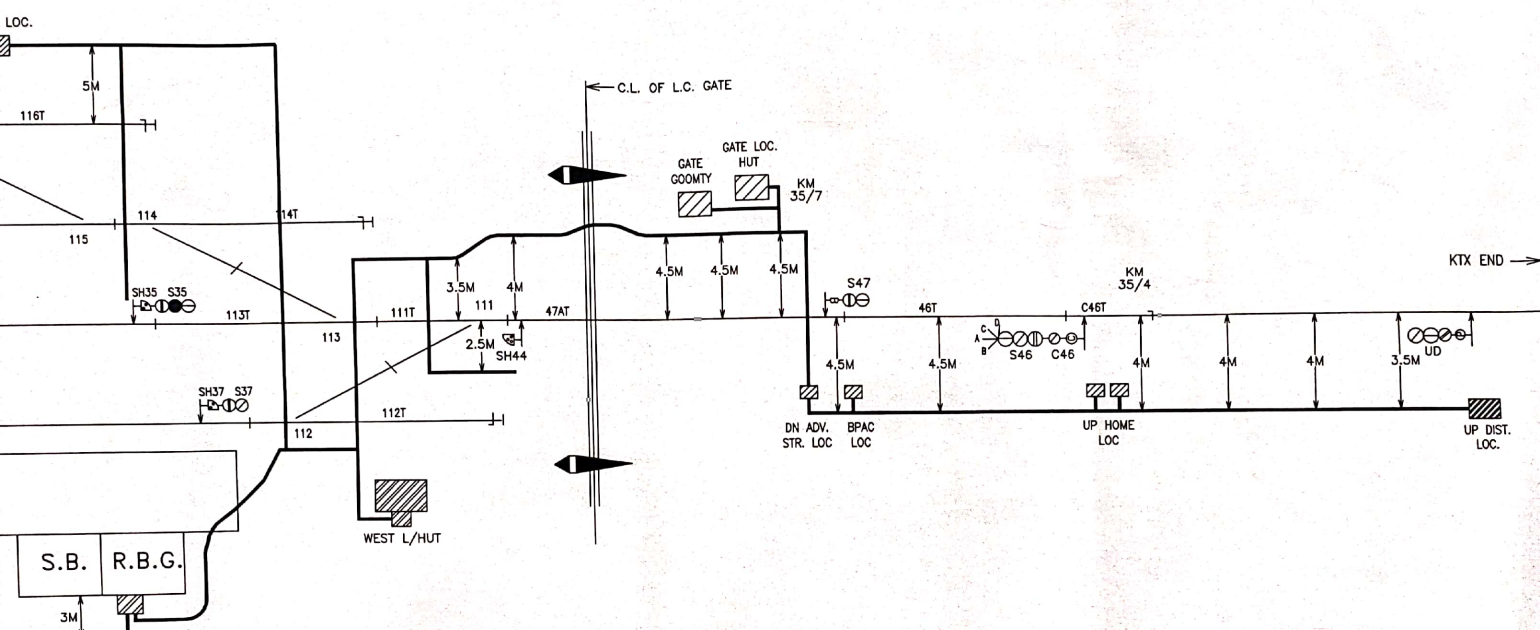

N.F.R.	<i>20/1/16</i>	<i>W. ZAMAN</i>	LUMDING	SCALE
	ASTE/CON	#/SSE/SIG/C	DIVISION	NOT TO SCALE

SIGNALLING CABLE ROUTE PLAN
FOR
LALABAZAR