



M/S TECHNOCOM
GUWAHATI

SIGNATURE OF
CONTRACTOR

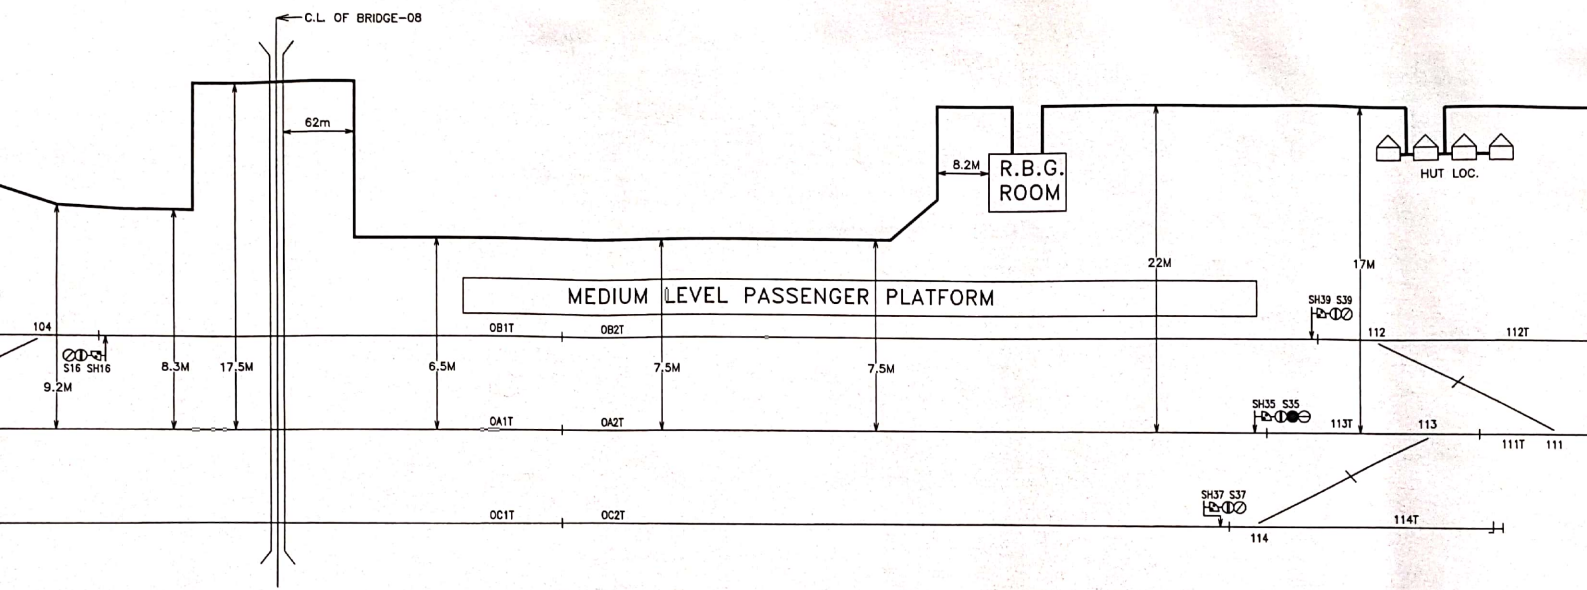

N.F.

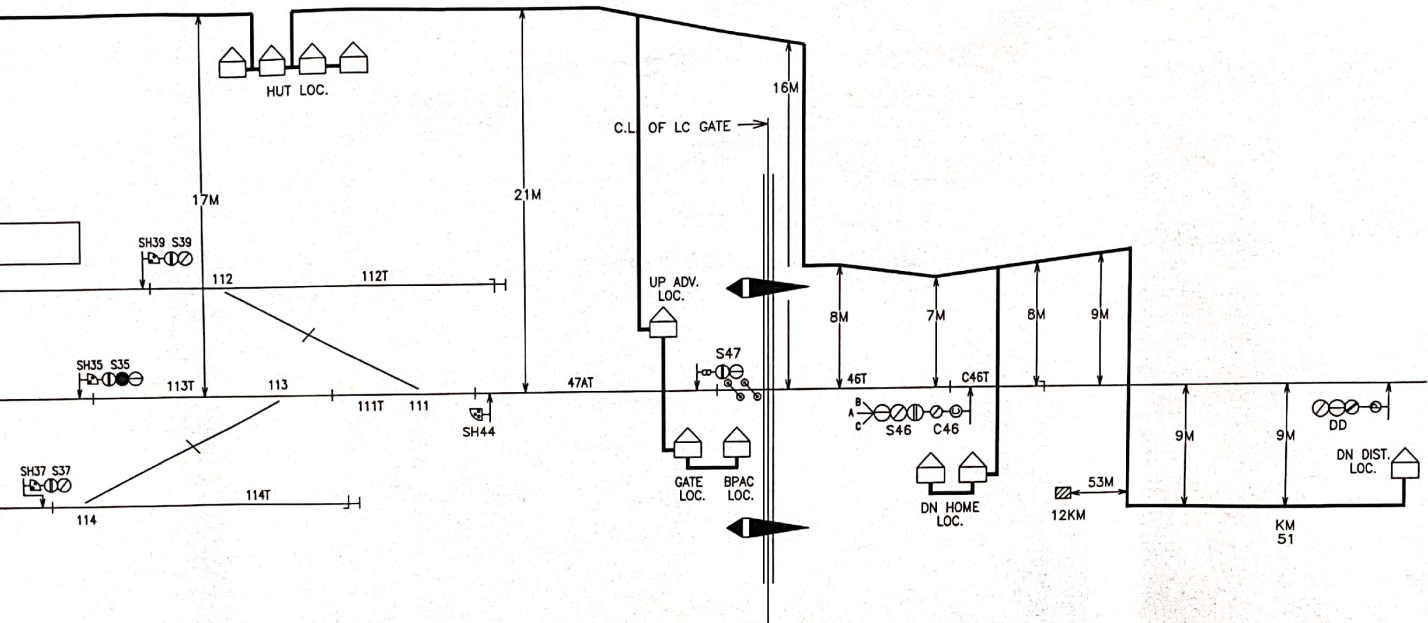

N.F.R.	<i>20/1/16</i>	<i>Rajman</i>	LUMDING DIVISION	SCALE NOT TO SCALE
	ASTE/CON	JE/SIG/SIG/C		

SIGNALLING CABLE ROUTE PLAN
FOR
ALGAPUR