
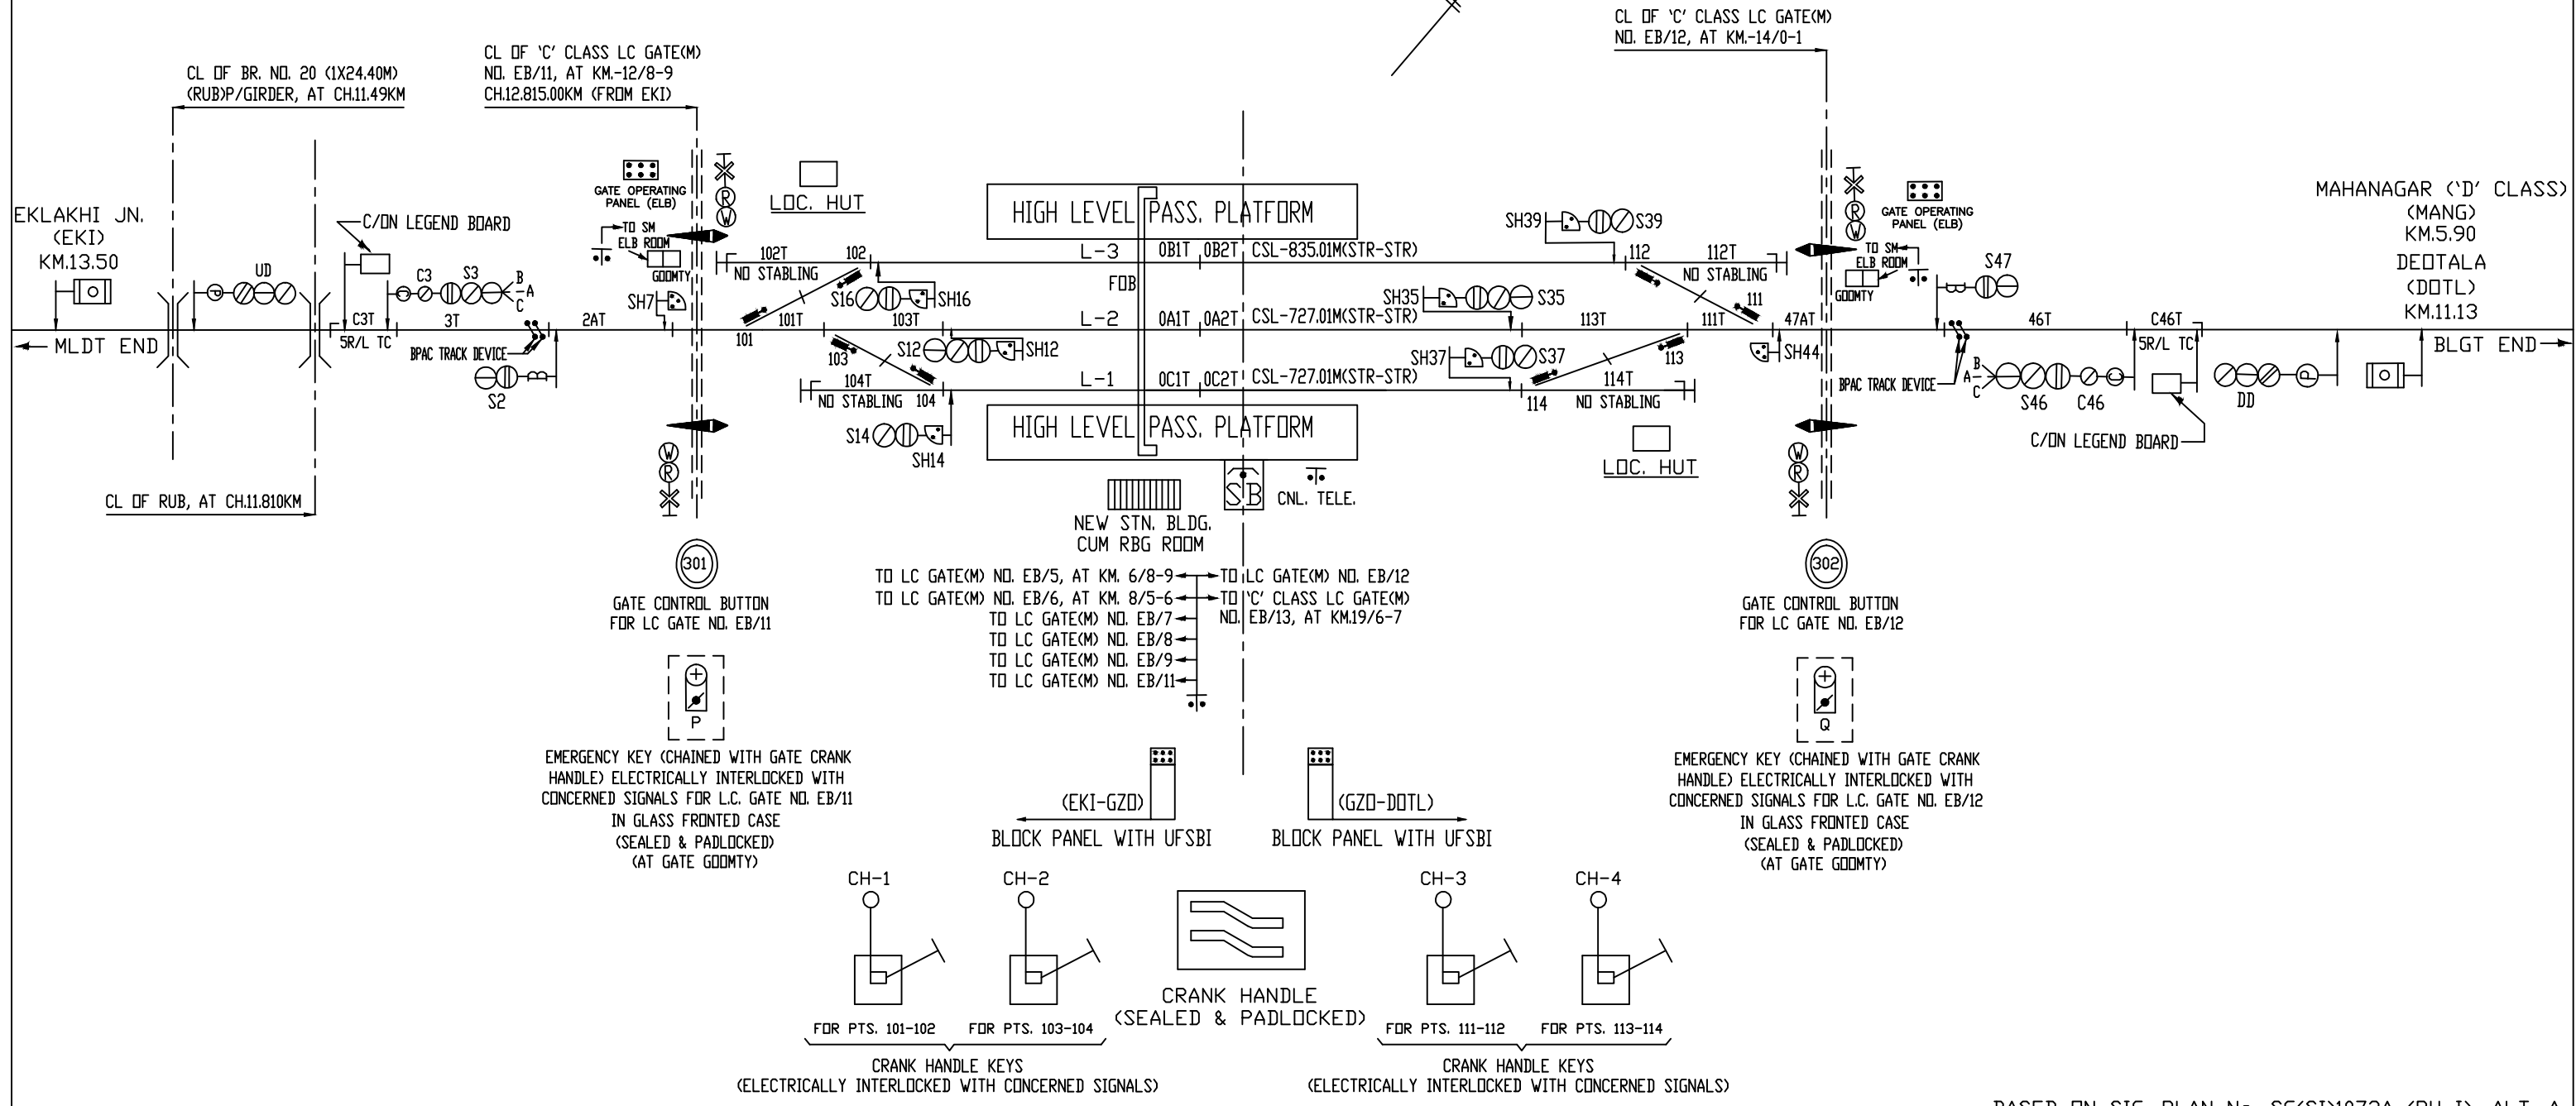


GAZOLE ('B' CLASS/STD.II(R)/EI)

(KM.-13.50 FROM CL. OF EKI STN.)
(CH.-00.00 FOR GAZOLE - ITIHAR SECTION)

DN ← → UP

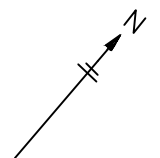

BASED ON SIG. PLAN No. SG(SI)1072A (PH-I), ALT.-A

2

MAHANAGAR ('D' CLASS)

KM.-5.90



UP →



DEOTALA ('B' CLASS/STD.II(R)/EI)

(KM.-24.625 FROM EKI)

DN ← → UP

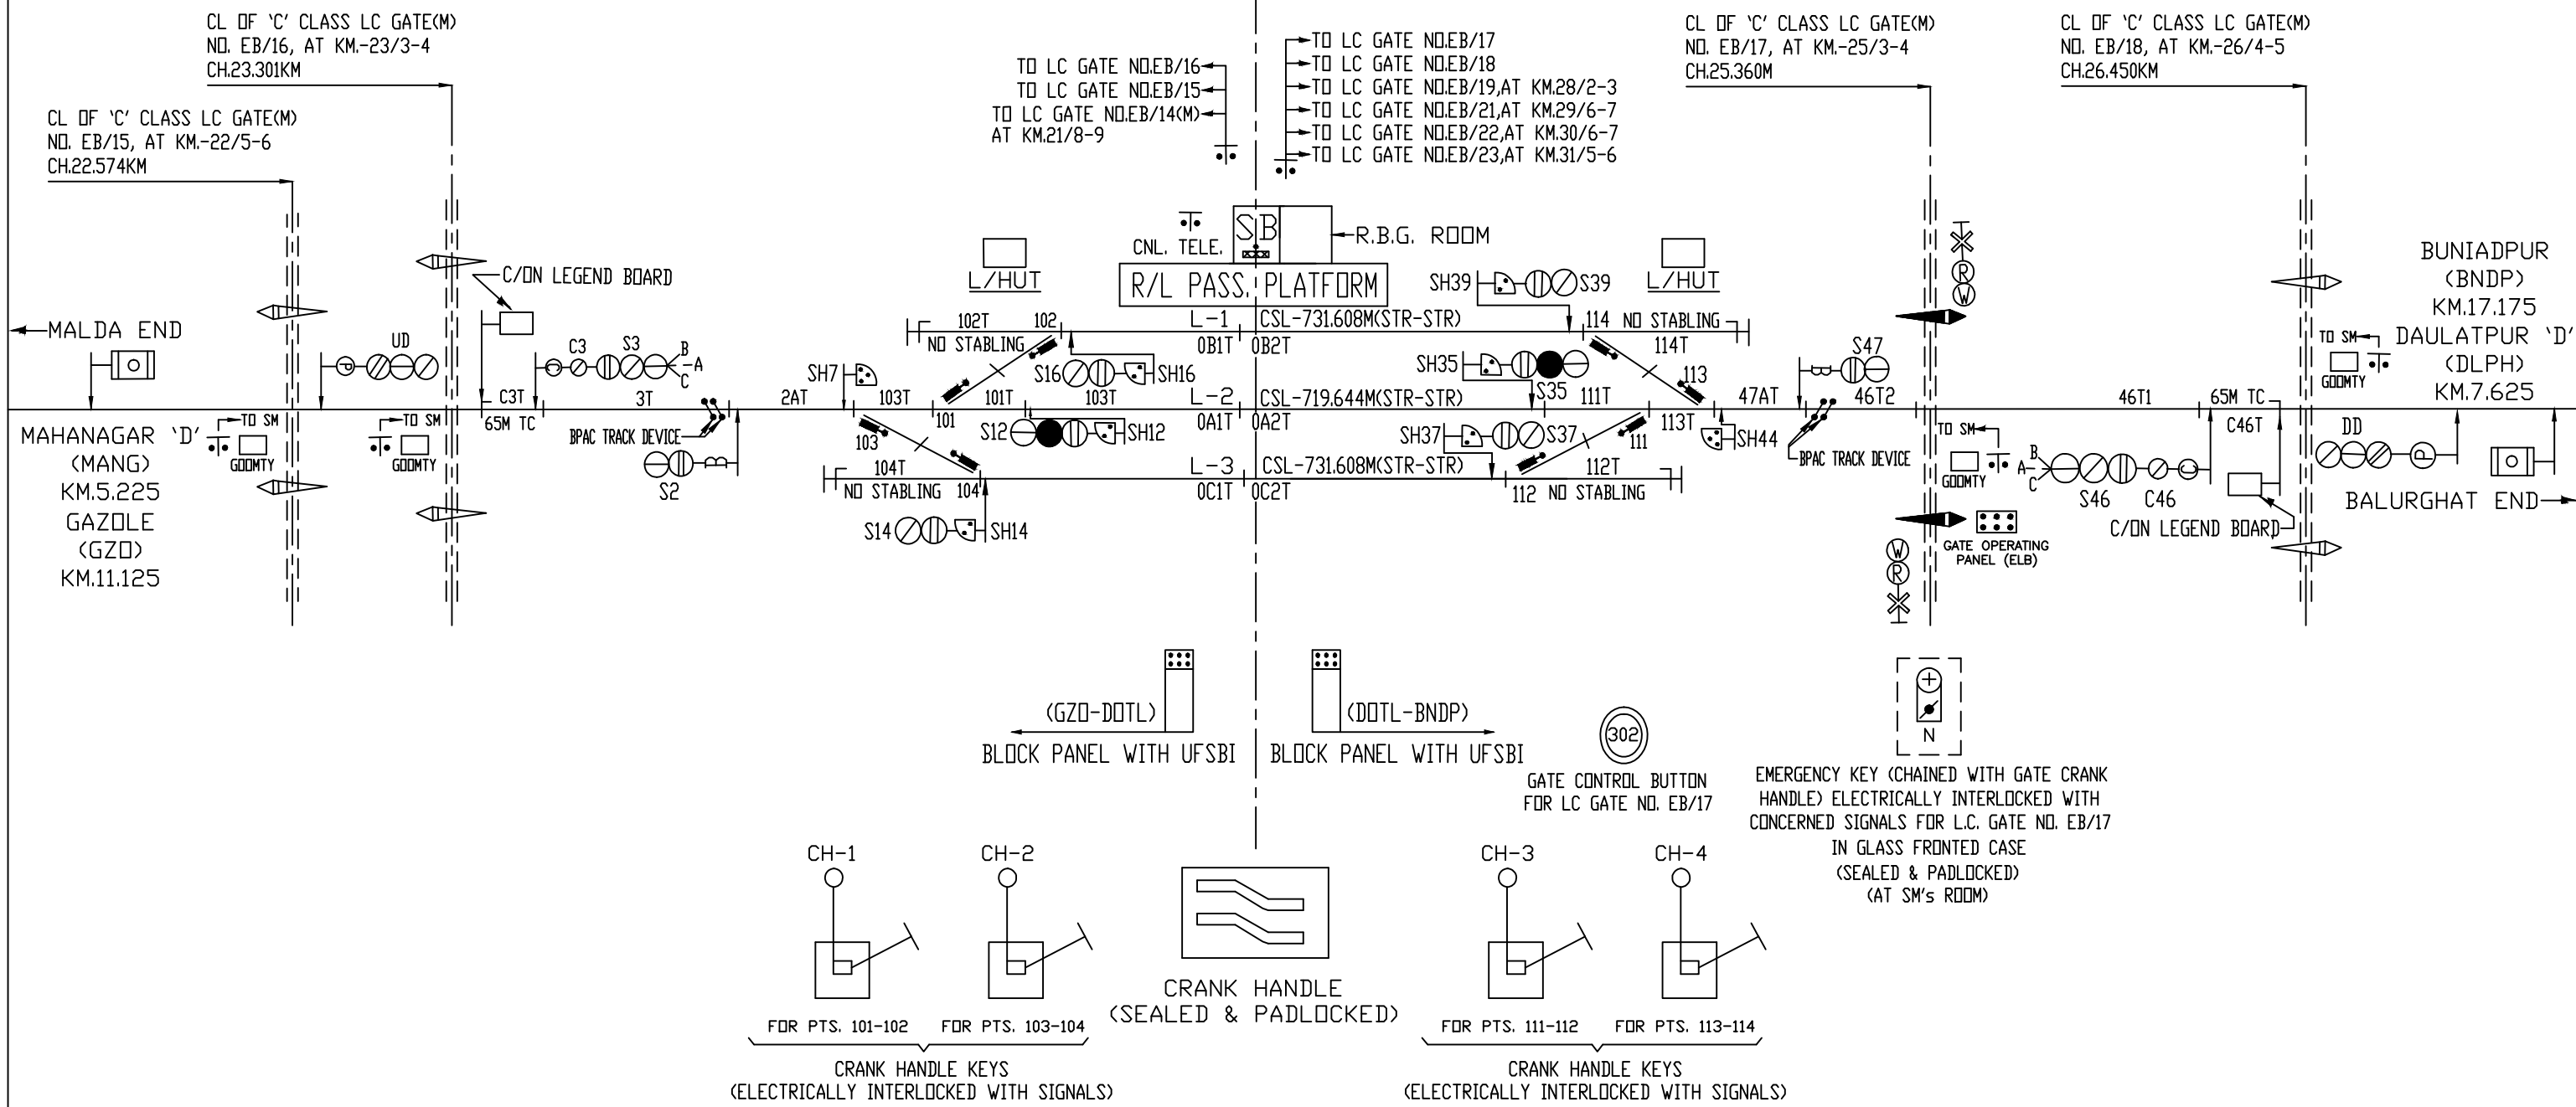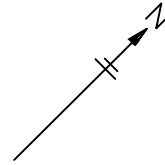


4

DAULATPUR (D' CLASS)

KM.-18.75




UP →






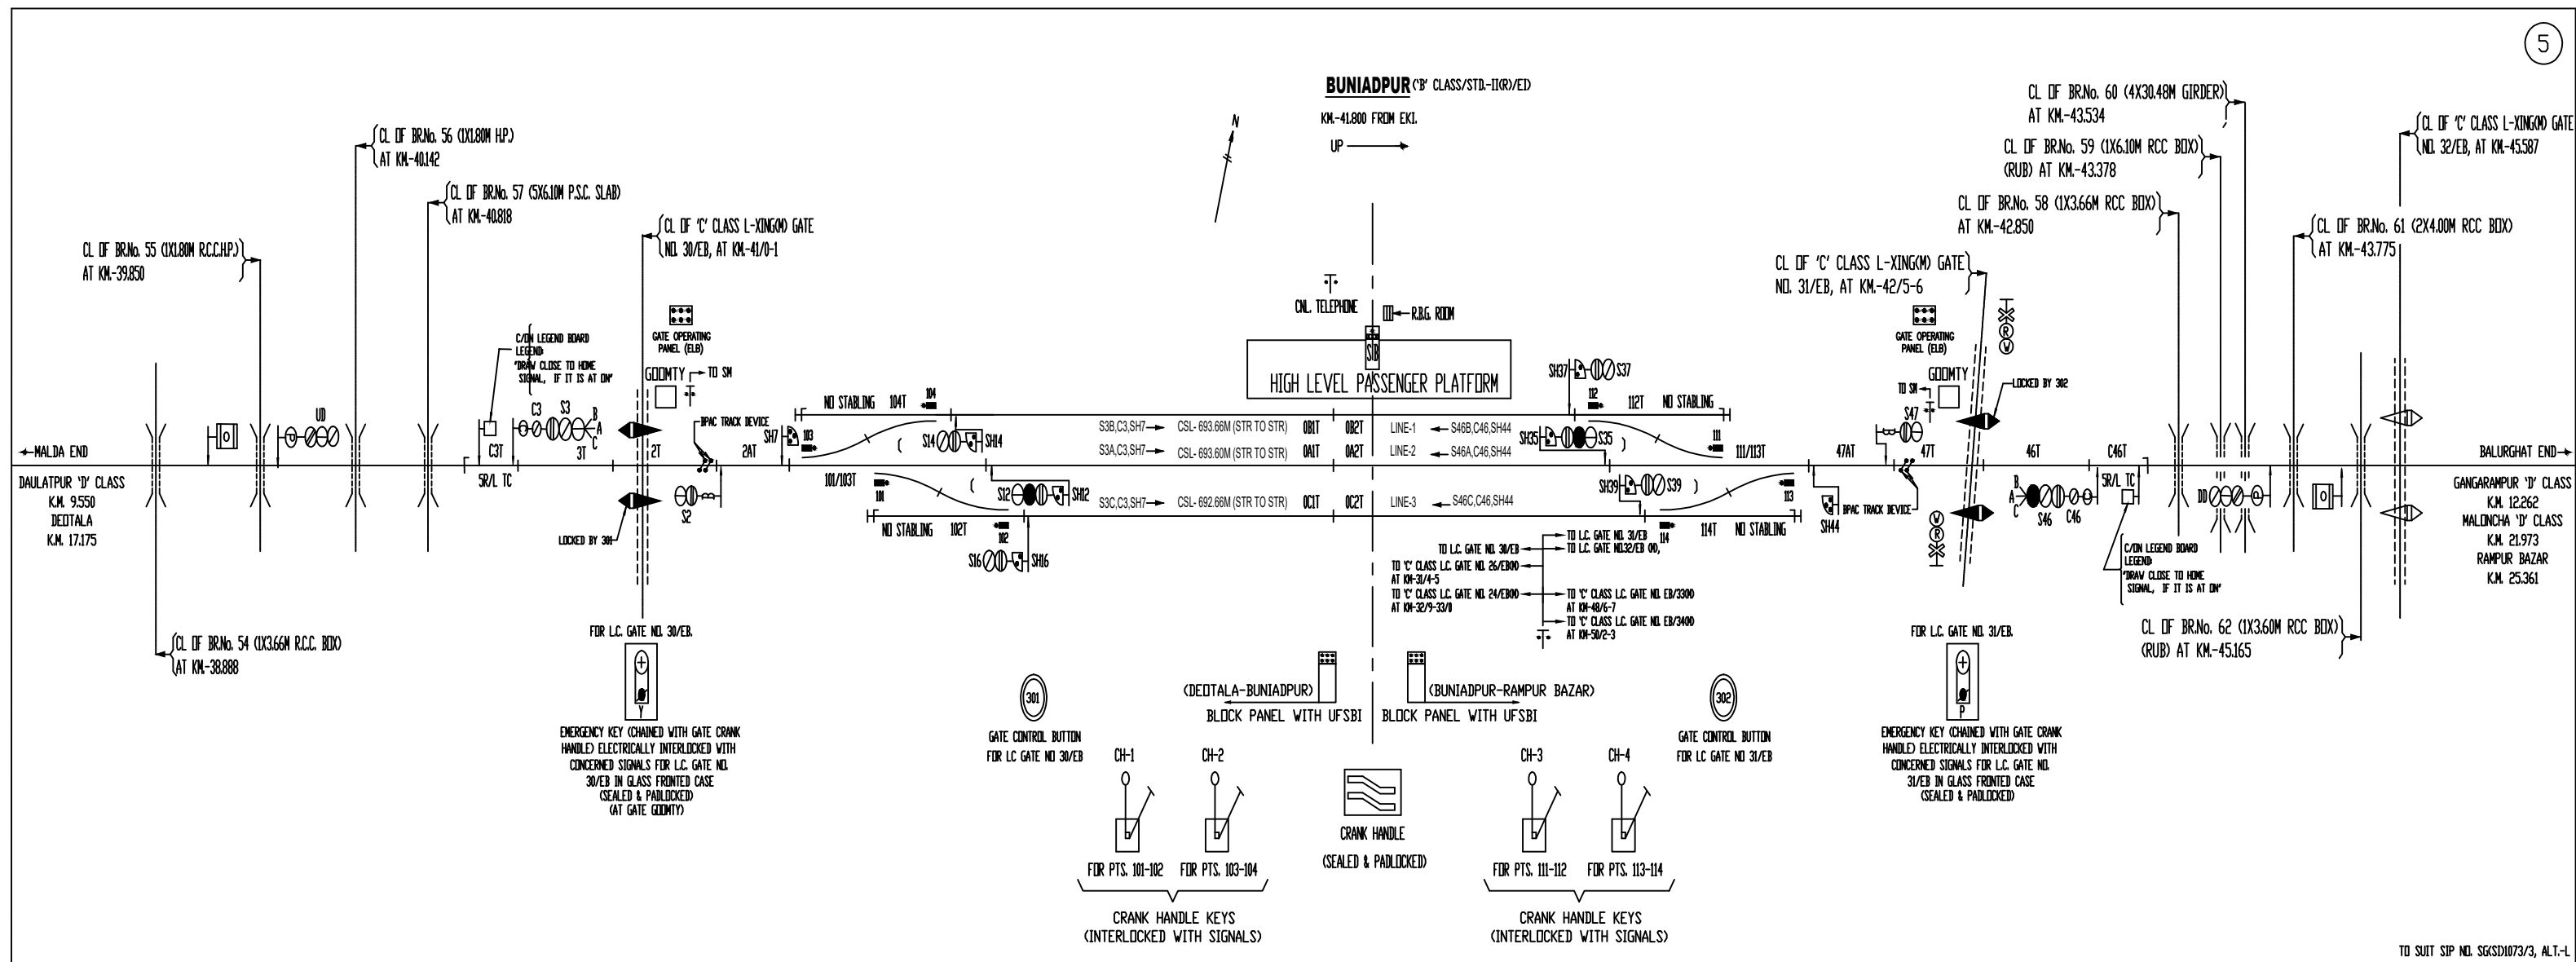


GANGARAMPUR ('B' CLASS/STD.II(R)/EI)

(KM.-54.062 FROM EKI STN.)

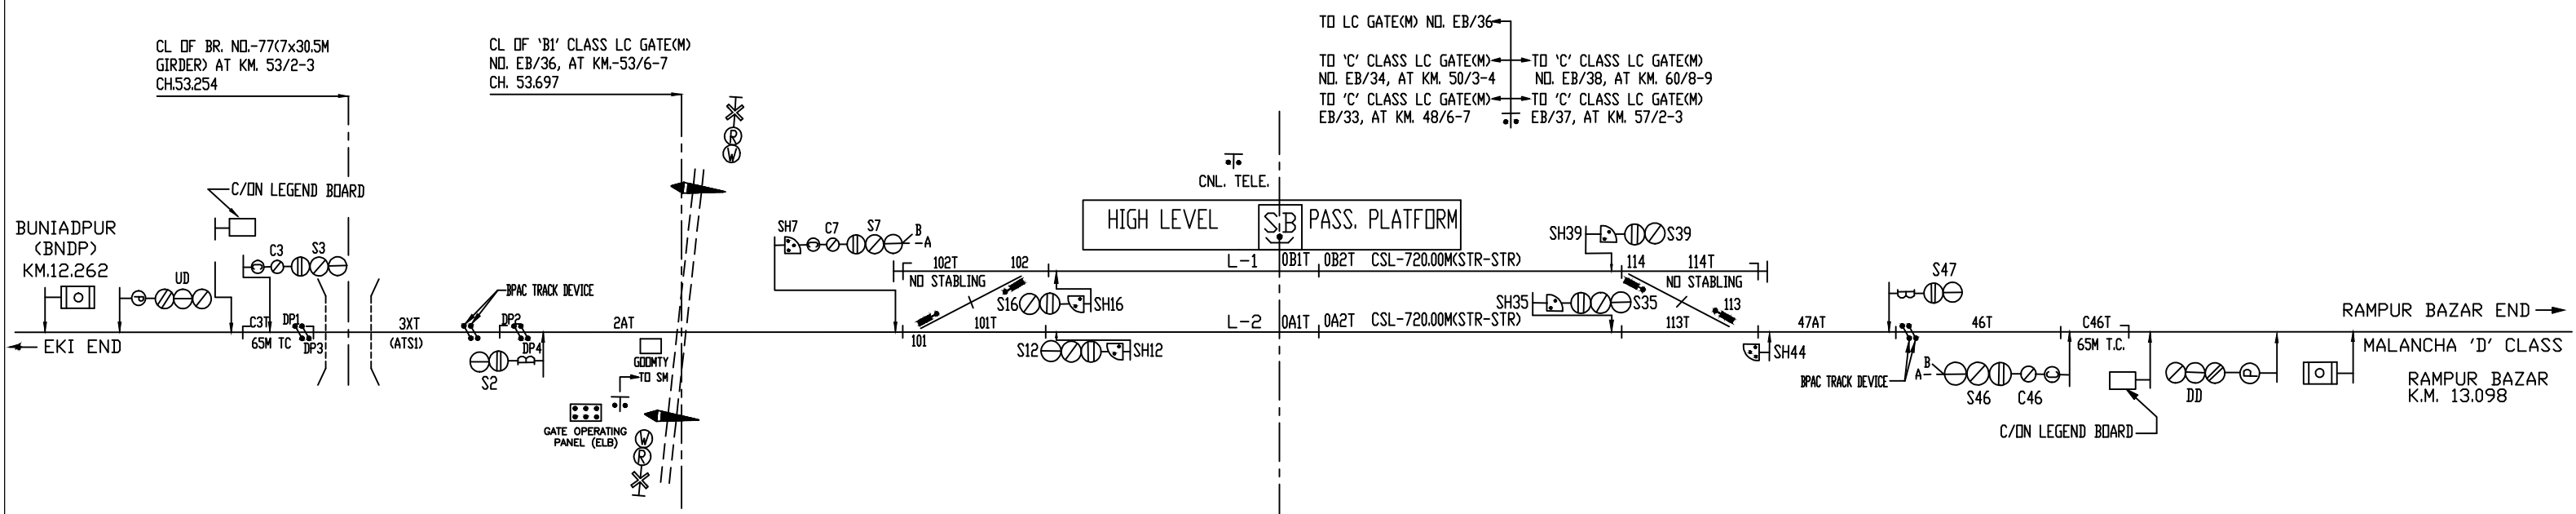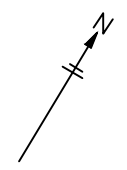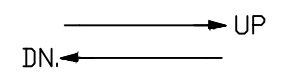

EMERGENCY KEY (CHAINED WITH GATE CRANK HANDLE) ELECTRICALLY INTERLOCKED WITH CONCERNED SIGNALS FOR L.C. GATE NO. EB/36 IN GLASS FRONTED CASE (SEALED & PADLOCKED) (AT GATE GOOMTY)

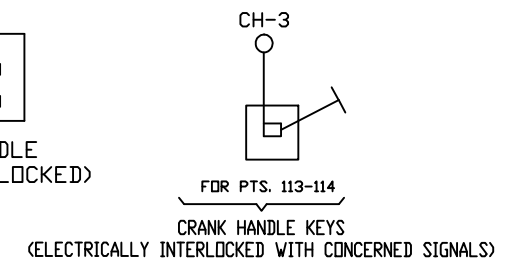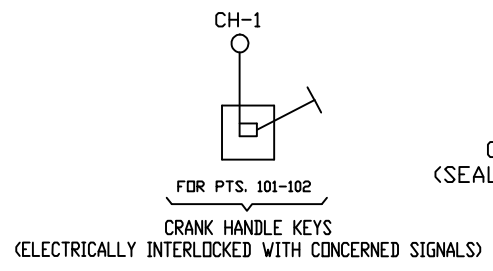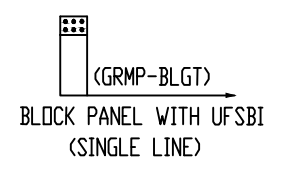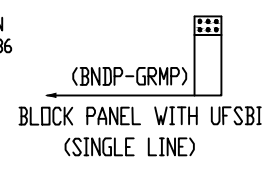

7


MALANCHA (D' CLASS)

UP →



RAMPUR BAZAR ('B' CLASS/STD.II(R)/EI)

(KM.-67.161 FROM EKI STN.)

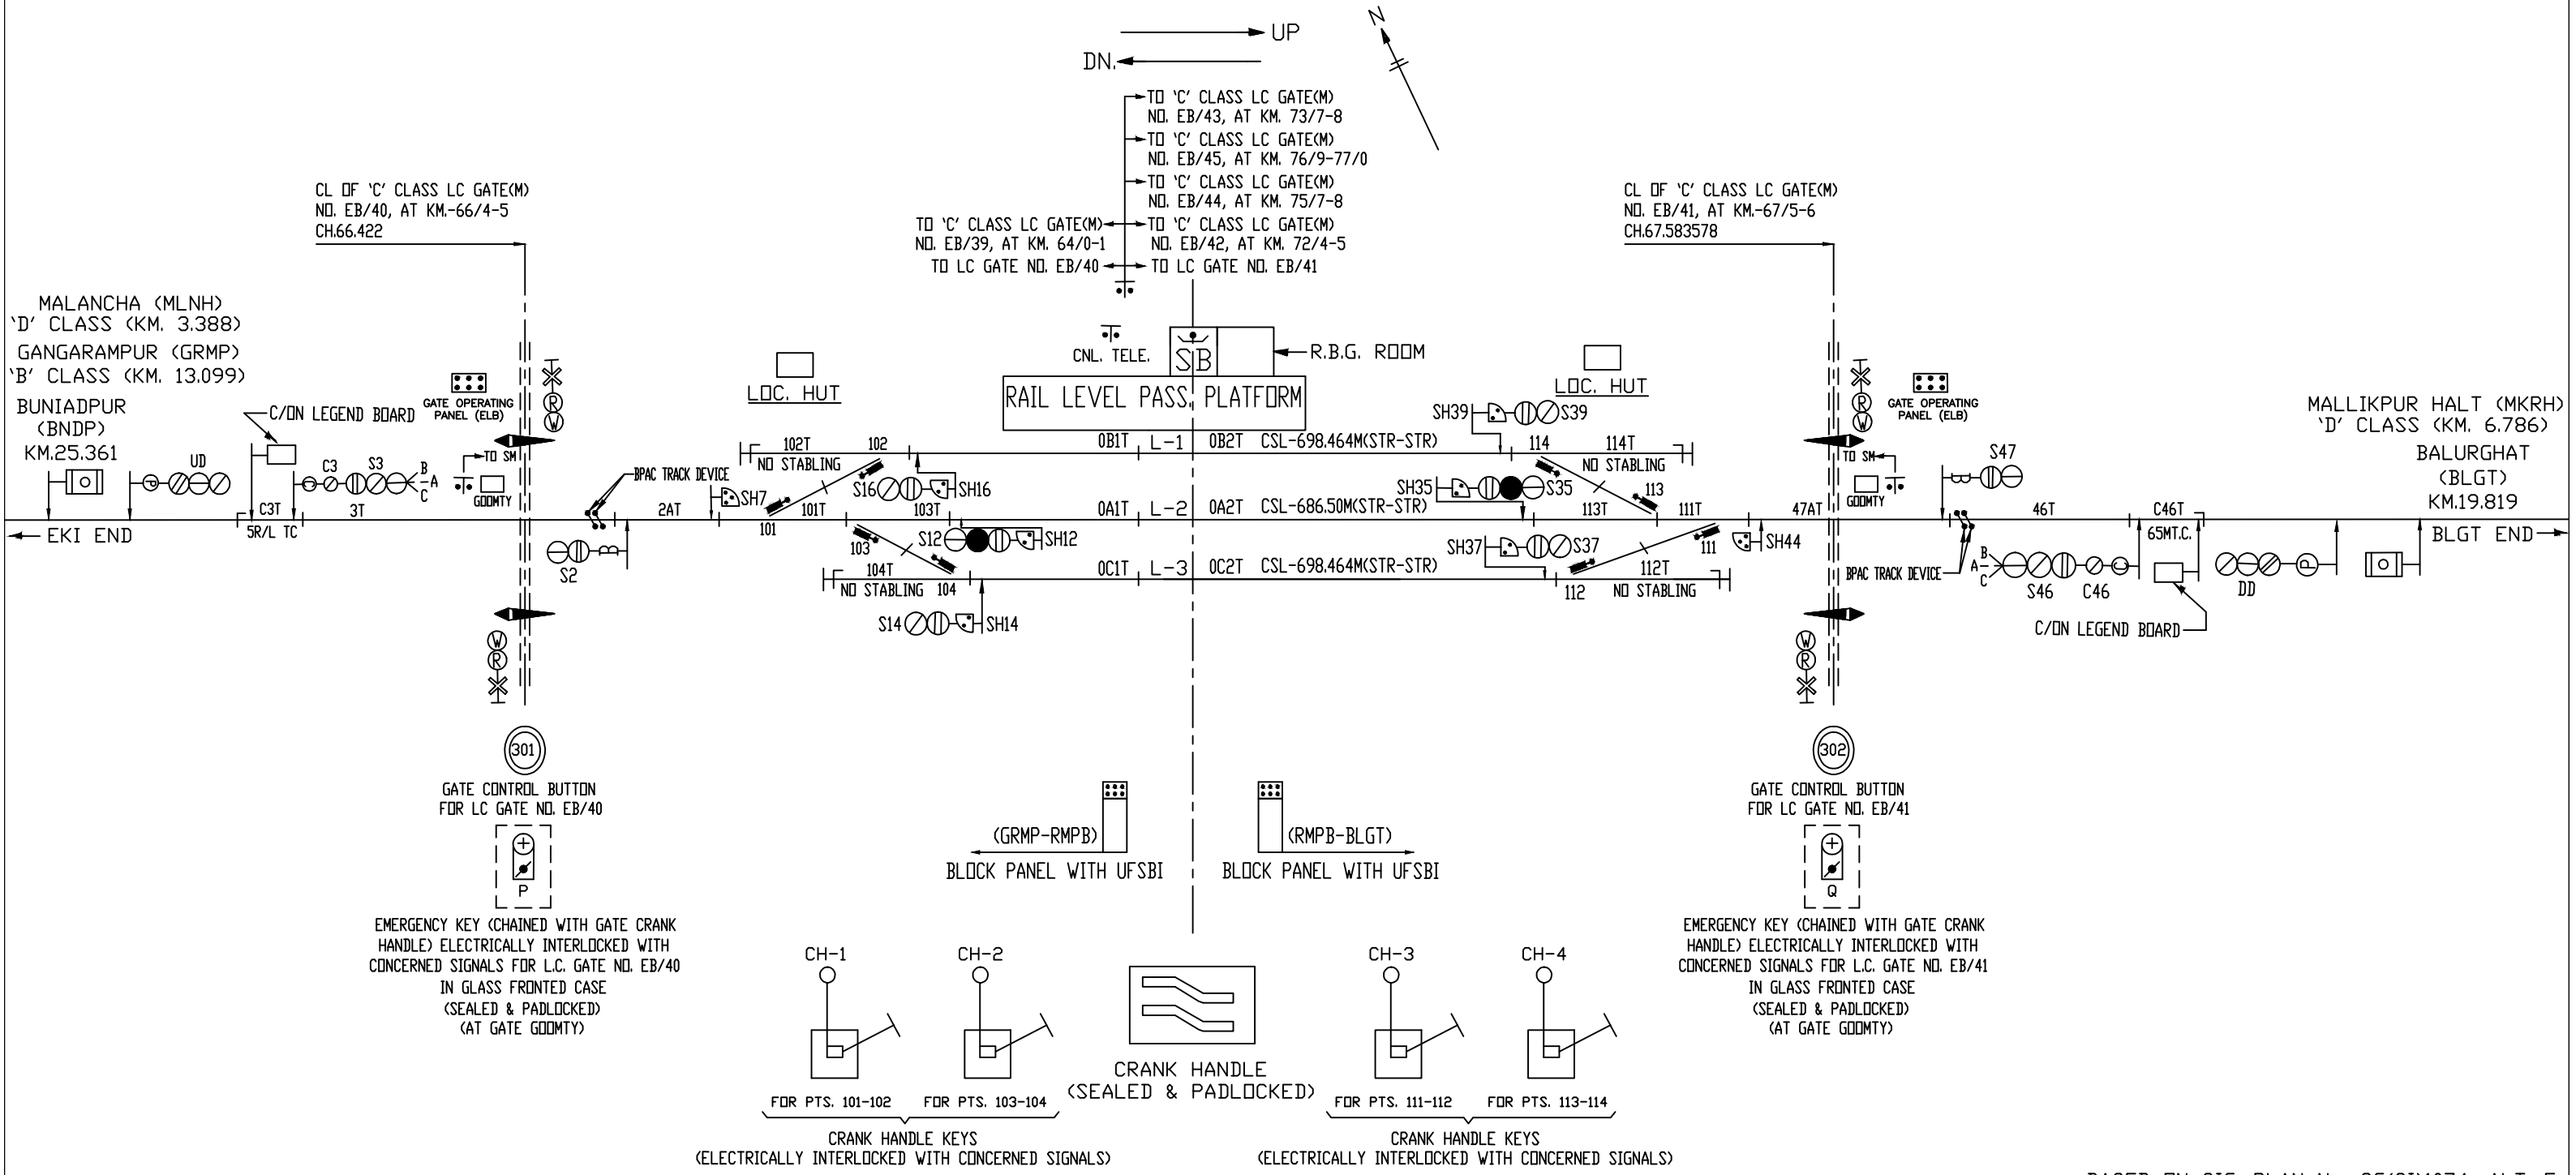

9

MALLICKPUR (D' CLASS)


UP →



BALURGHAT ('B' CLASS/STD.I(R)/EI/TERMINAL STN.)

(CH.-86980M FROM EKI)

DN ← → UP

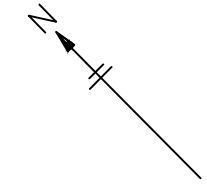

- TO 'C' CLASS LC GATE(M) NO. EB/46, AT KM. 78/8-9
- TO 'C' CLASS LC GATE(M) NO. EB/47, AT KM. 80/0-1
- TO 'C' CLASS LC GATE(M) NO. EB/48, AT KM. 83/0-1
- TO 'C' CLASS LC GATE(M) NO. EB/49, AT KM. 84/3-4

