
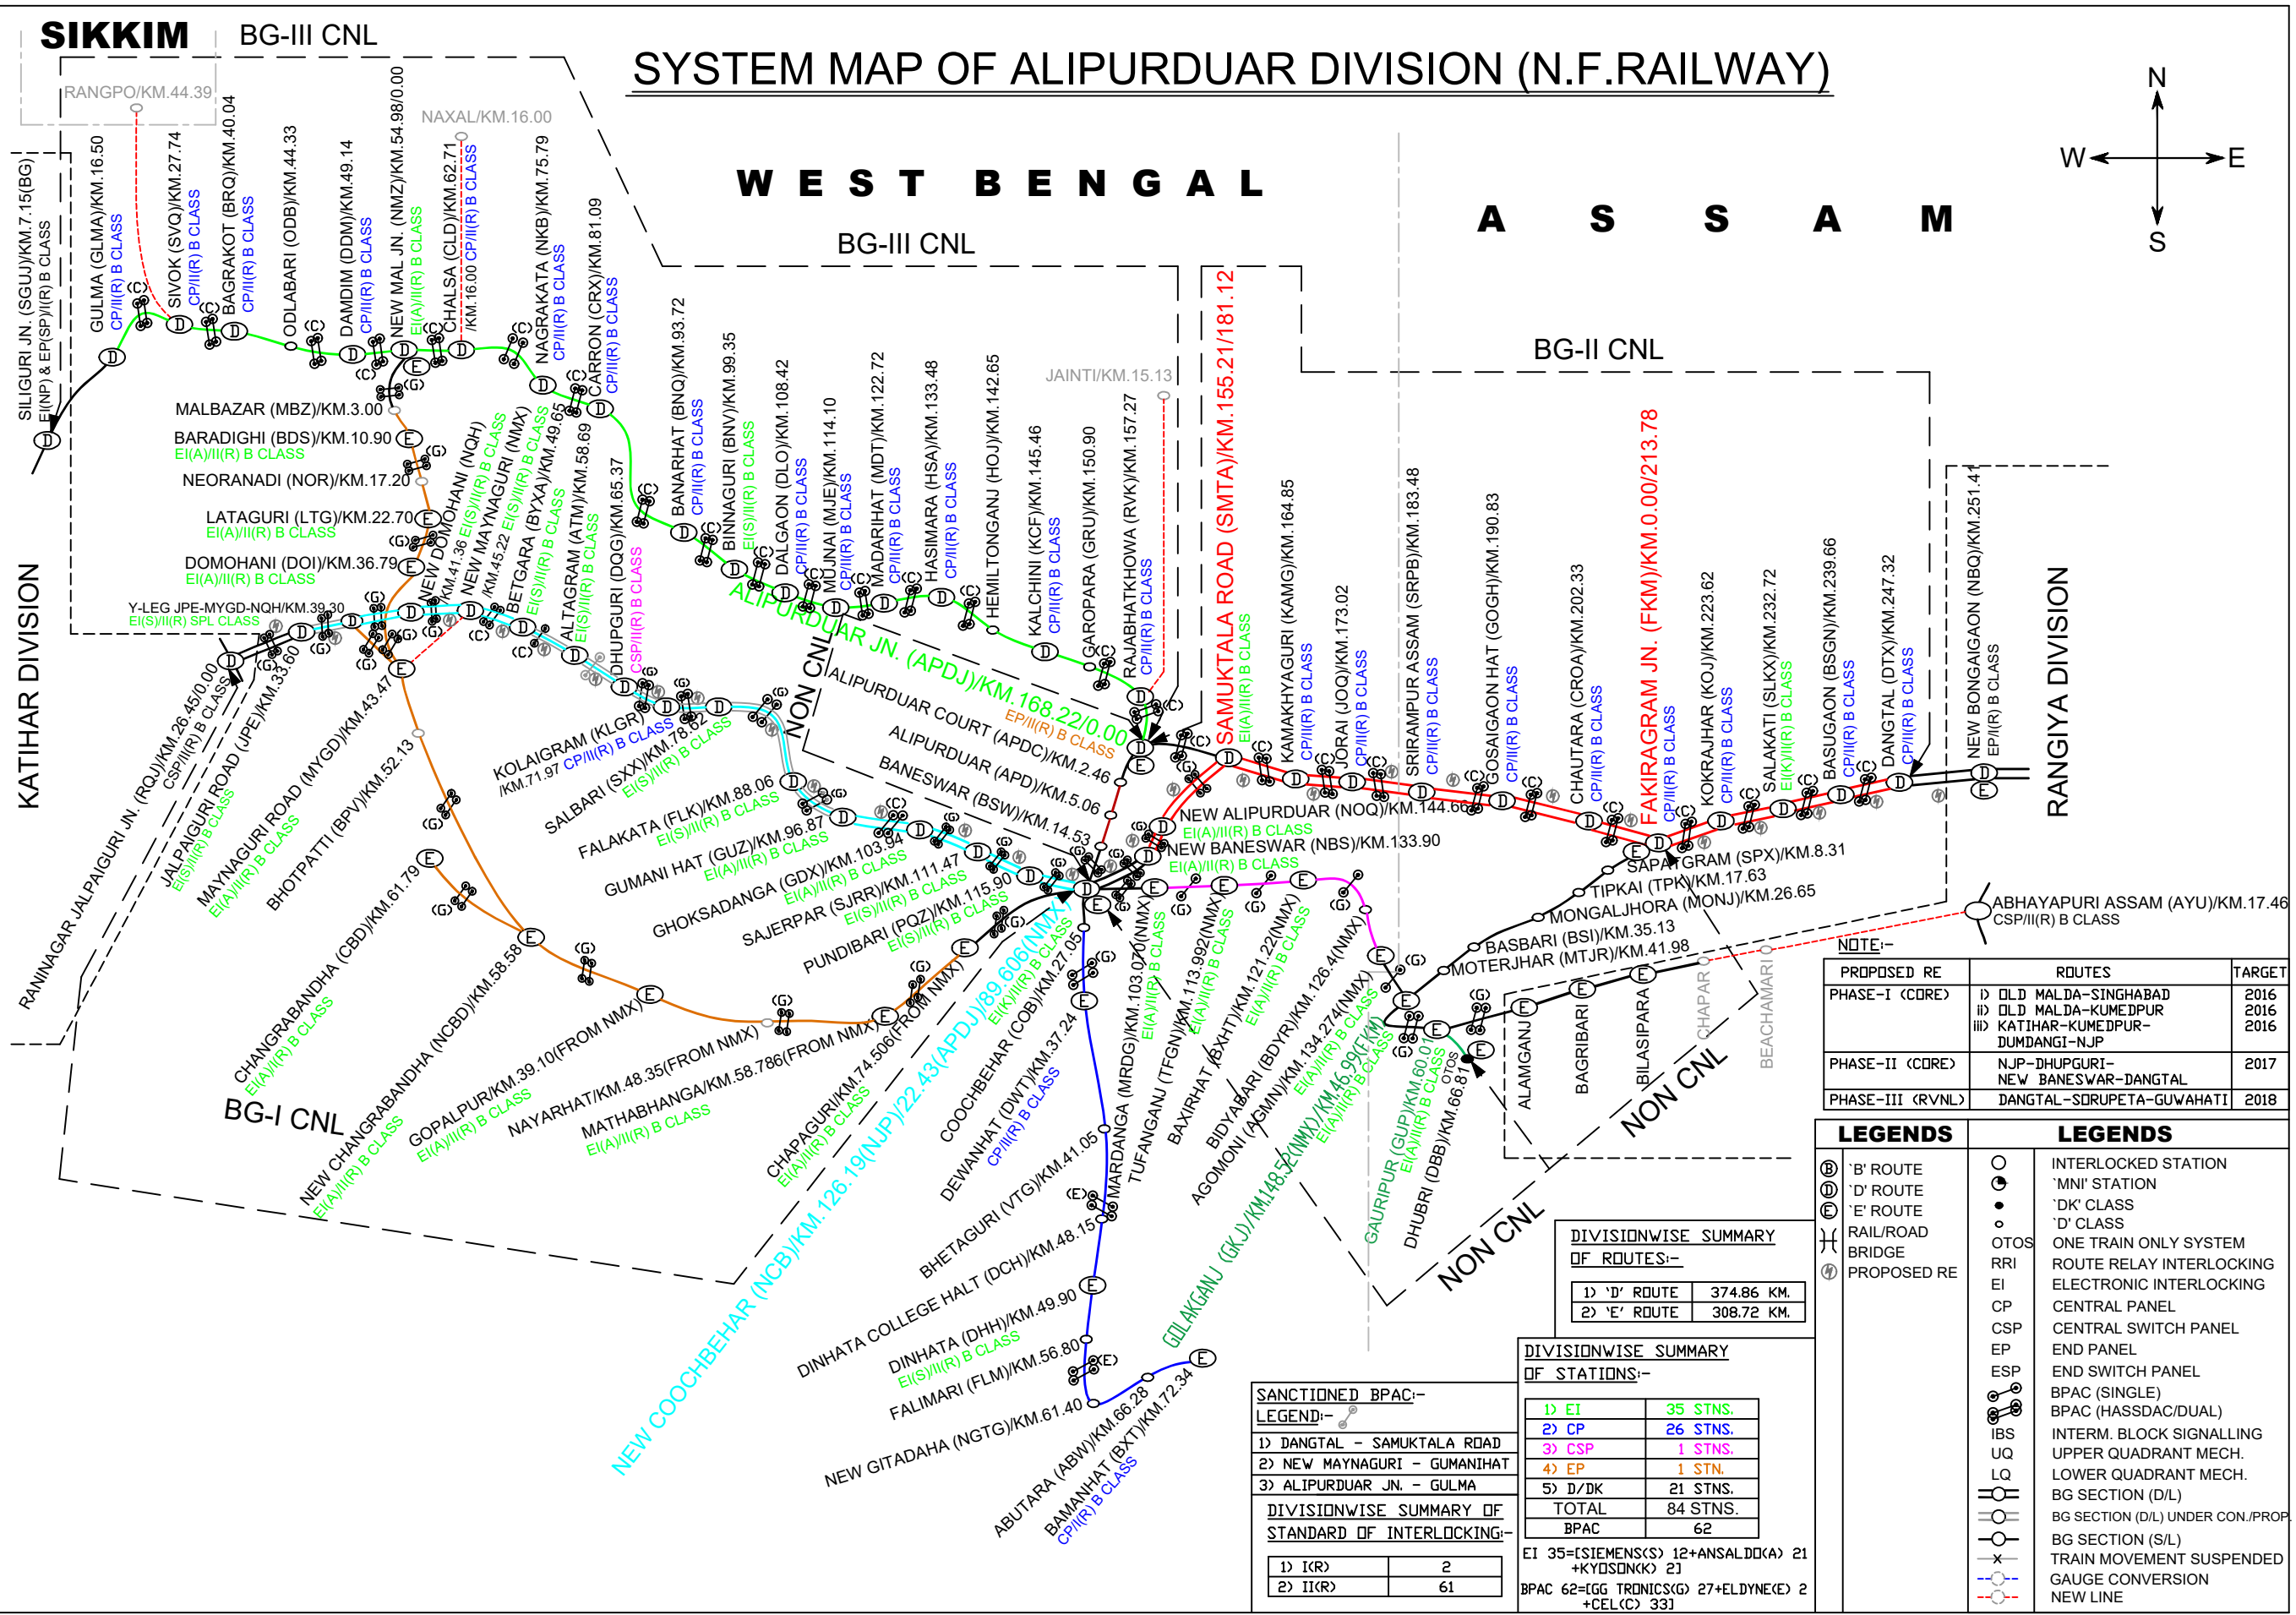


SYSTEM MAP OF ALIPURDUAR DIVISION (N.F.RAILWAY)

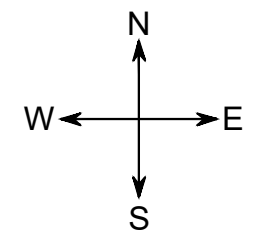

NOTE:-

PROPOSED RE	ROUTES	TARGET
PHASE-I (CORE)	i) OLD MALDA-SINGHABAD	2016
	ii) OLD MALDA-KUMEDPUR	2016
	iii) KATI HAR-KUMEDPUR-DUMDANGI-NJP	2016
PHASE-II (CORE)	NJP-DHUPGURI-NEW BANESWAR-DANGTAL	2017
PHASE-III (RVNL)	DANGTAL-SORUPETA-GUWAHATI	2018

LEGENDS		LEGENDS	
⊕	'B' ROUTE	○	INTERLOCKED STATION
⊙	'D' ROUTE	⊙	'MN' STATION
⊕	'E' ROUTE	●	'DK' CLASS
—	RAIL/ROAD	○	'D' CLASS
—	BRIDGE	○	OTOS
⊕	PROPOSED RE	—	ONE TRAIN ONLY SYSTEM
		—	ROUTE RELAY INTERLOCKING
		EI	ELECTRONIC INTERLOCKING
		CP	CENTRAL PANEL
		CSP	CENTRAL SWITCH PANEL
		EP	END PANEL
		ESP	END SWITCH PANEL
		⊕	BPAC (SINGLE)
		⊕	BPAC (HASSDAC/DUAL)
		IBS	INTERM. BLOCK SIGNALLING
		UQ	UPPER QUADRANT MECH.
		LQ	LOWER QUADRANT MECH.
		—	BG SECTION (D/L)
		—	BG SECTION (S/L)
		—	TRAIN MOVEMENT SUSPENDED
		—	GAUGE CONVERSION
		—	NEW LINE

DIVISIONWISE SUMMARY OF ROUTES:-

1) 'D' ROUTE	374.86 KM.
2) 'E' ROUTE	308.72 KM.

DIVISIONWISE SUMMARY OF STATIONS:-

1) EI	35 STNS.
2) CP	26 STNS.
3) CSP	1 STNS.
4) EP	1 STN.
5) D/DK	21 STNS.
TOTAL	84 STNS.
BPAC	62

SANCTIONED BPAC:-

LEGEND:-

- DANGTAL - SAMUKTALA ROAD
- NEW MAYNAGURI - GUMANIHAT
- ALIPURDUAR JN. - GULMA

DIVISIONWISE SUMMARY OF STANDARD OF INTERLOCKING:-

1) I(R)	2
2) II(R)	61

EI 35=[SIEMENS(S) 12+ANSALDD(A) 21 +KYDSN(K) 2]
 BPAC 62=[EGG TRONICS(G) 27+ELDYNE(E) 2 +CEL(C) 33]