
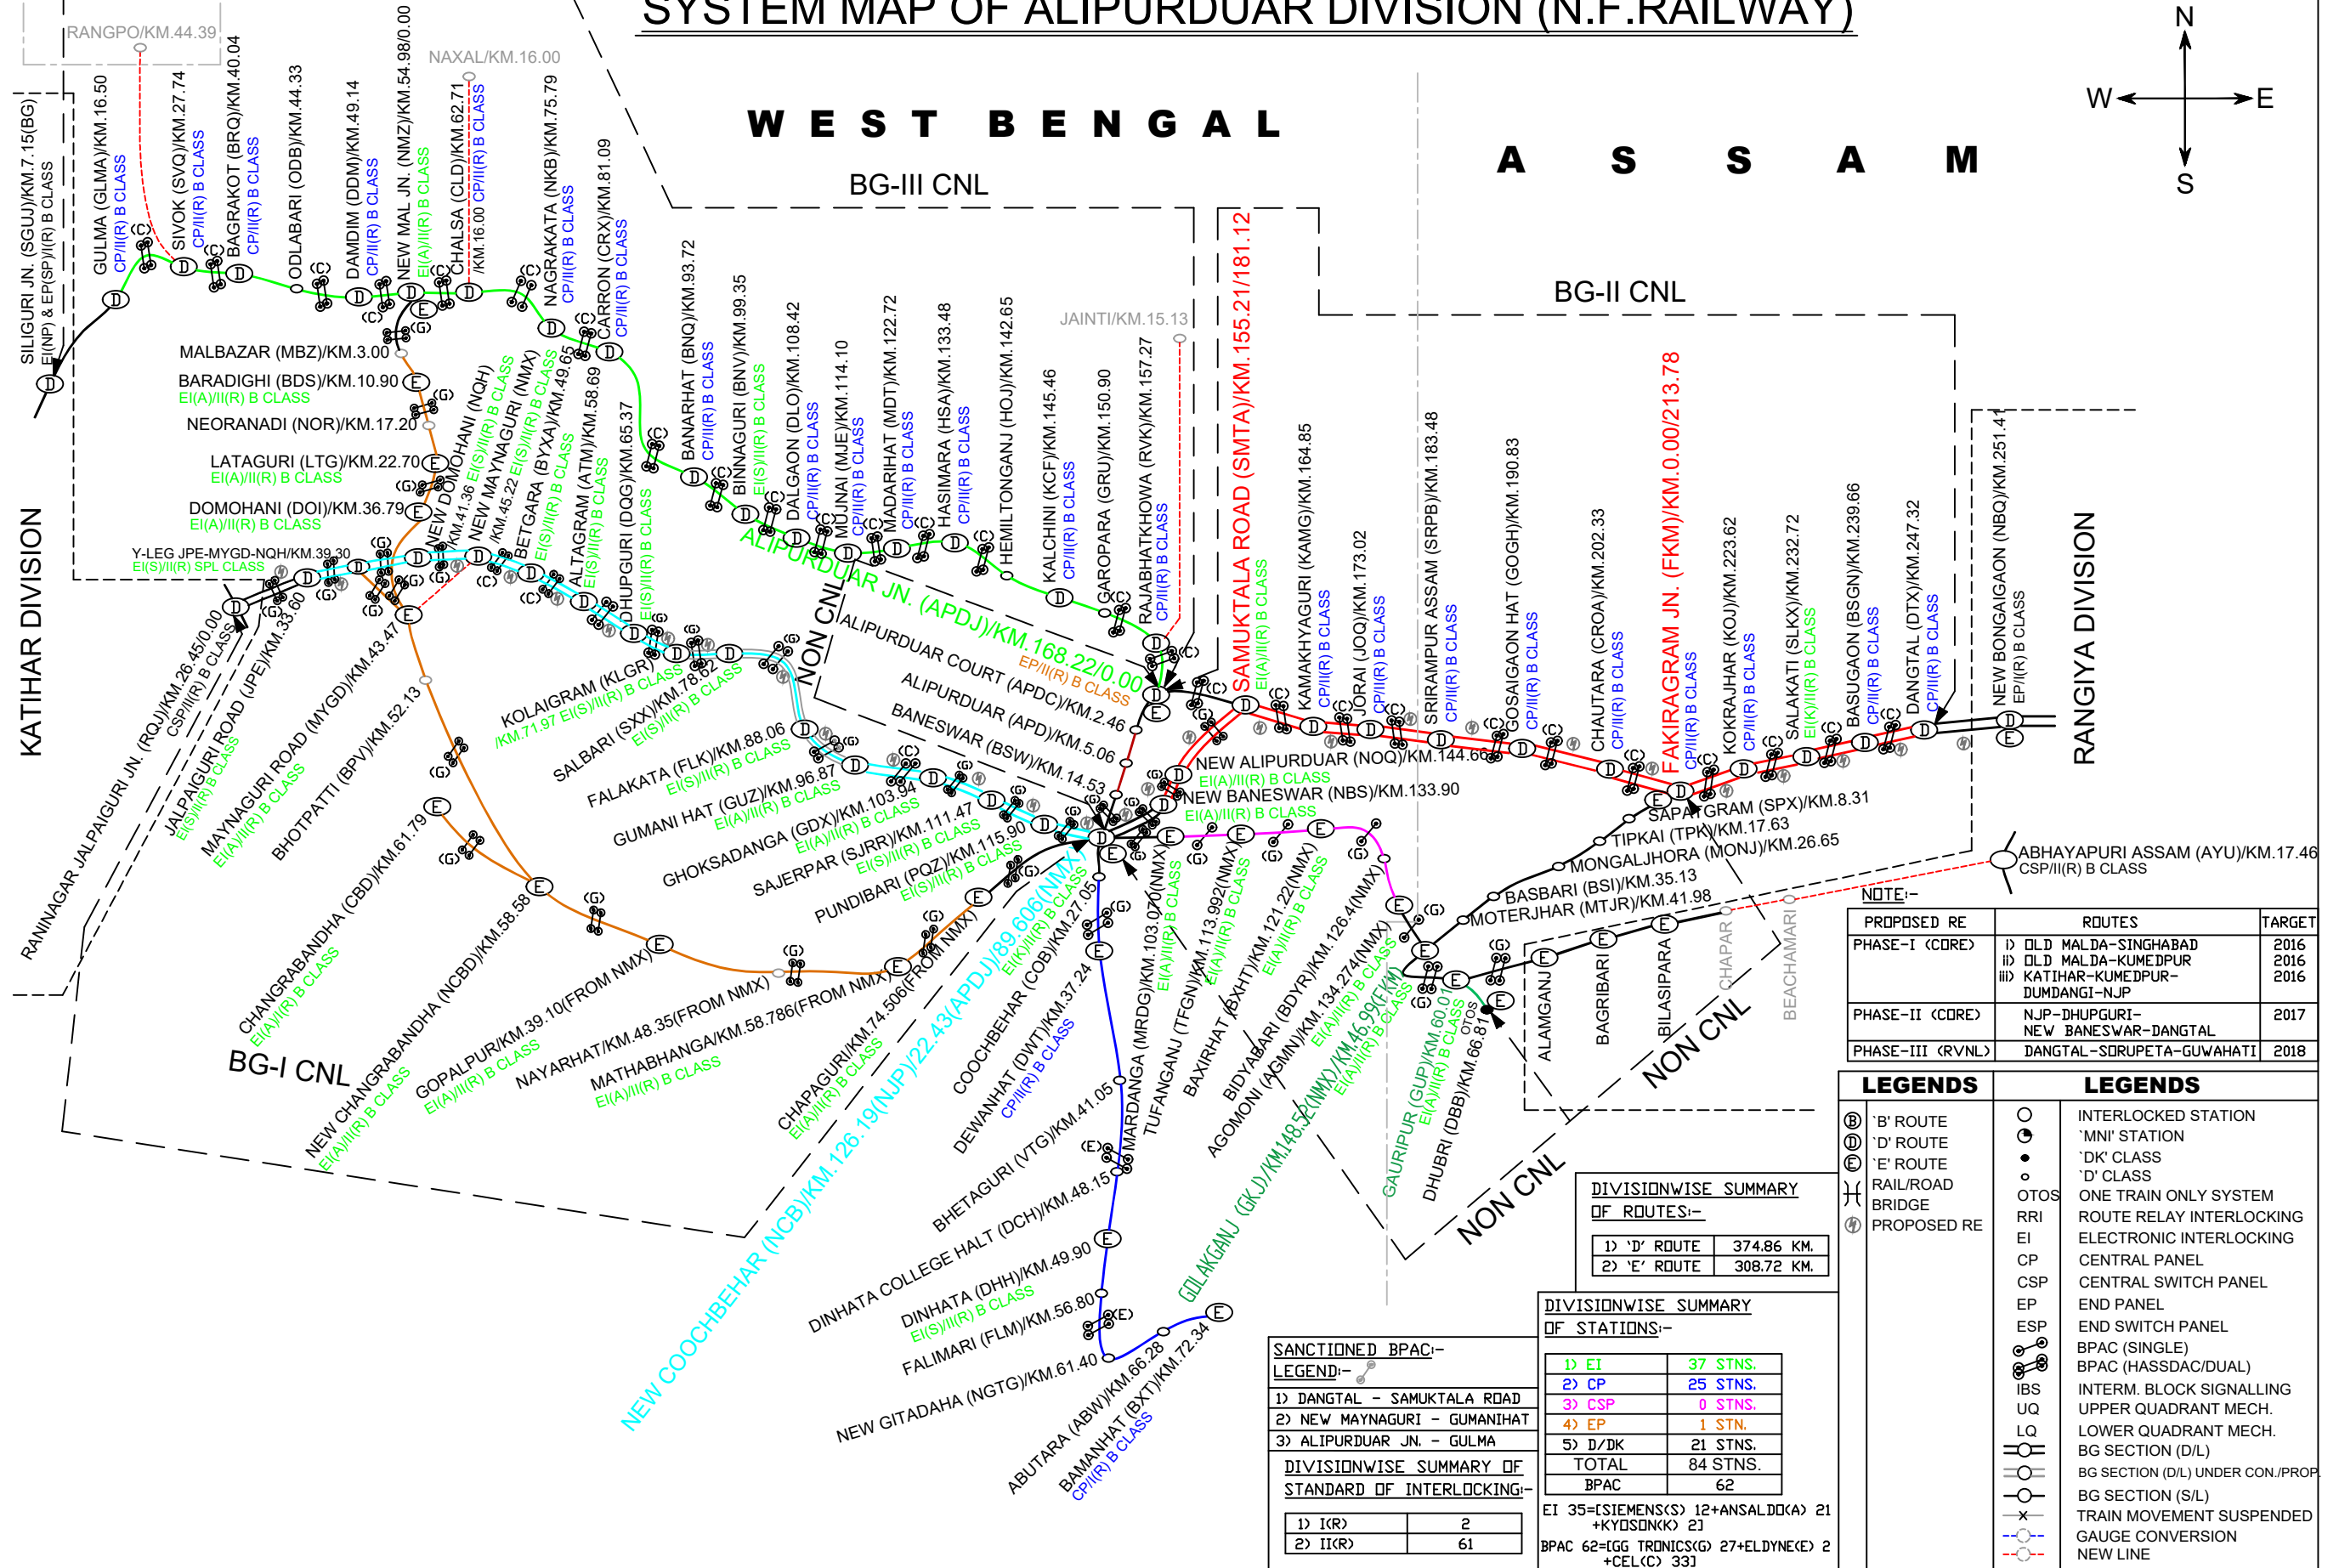


**SIKKIM BG-III CNL**

**SYSTEM MAP OF ALIPURDUAR DIVISION (N.F.RAILWAY)**

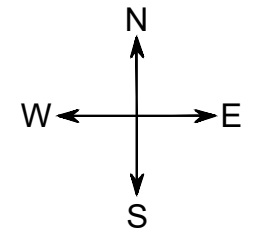

**NOTE:-**

PROPOSED RE	ROUTES	TARGET
PHASE-I (CDRE)	i) OLD MALDA-SINGHABAD	2016
	ii) OLD MALDA-KUMEDPUR	2016
	iii) KATI HAR-KUMEDPUR-DUMDANGI-NJP	2016
PHASE-II (CDRE)	NJP-DHUPGURI-NEW BANESWAR-DANGTAL	2017
PHASE-III (RVNL)	DANGTAL-SDRUPETA-GUWAHATI	2018

**DIVISIONWISE SUMMARY OF ROUTES:-**

1) 'D' ROUTE	374.86 KM.
2) 'E' ROUTE	308.72 KM.

**DIVISIONWISE SUMMARY OF STATIONS:-**

1) EI	37 STNS.
2) CP	25 STNS.
3) CSP	0 STNS.
4) EP	1 STN.
5) D/DK	21 STNS.
<b>TOTAL</b>	<b>84 STNS.</b>
<b>B PAC</b>	<b>62</b>

**SANCTIONED BPAC:-**

**LEGEND:-**

- 1) DANGTAL - SAMUKTALA ROAD
- 2) NEW MAYNAGURI - GUMANIHAT
- 3) ALIPURDUAR JN. - GULMA

**DIVISIONWISE SUMMARY OF STANDARD OF INTERLOCKING:-**

1) I(R)	2
2) II(R)	61

**LEGENDS**

	B' ROUTE		INTERLOCKED STATION
	D' ROUTE		'MNI' STATION
	E' ROUTE		'DK' CLASS
	RAIL/ROAD		'D' CLASS
	BRIDGE		OTOS
	PROPOSED RE		RRI
			ROUTE RELAY INTERLOCKING
			ELECTRONIC INTERLOCKING
			CENTRAL PANEL
			CENTRAL SWITCH PANEL
			END PANEL
			END SWITCH PANEL
			BPAC (SINGLE)
			BPAC (HASSDAC/DUAL)
			INTERM. BLOCK SIGNALLING
			UPPER QUADRANT MECH.
			LOWER QUADRANT MECH.
			BG SECTION (D/L)
			BG SECTION (S/L)
			TRAIN MOVEMENT SUSPENDED
			GAUGE CONVERSION
			NEW LINE

DATE:-29/11/2021