


CABLE ROUTE DIAGRAM (DHANSIRI STNS.)

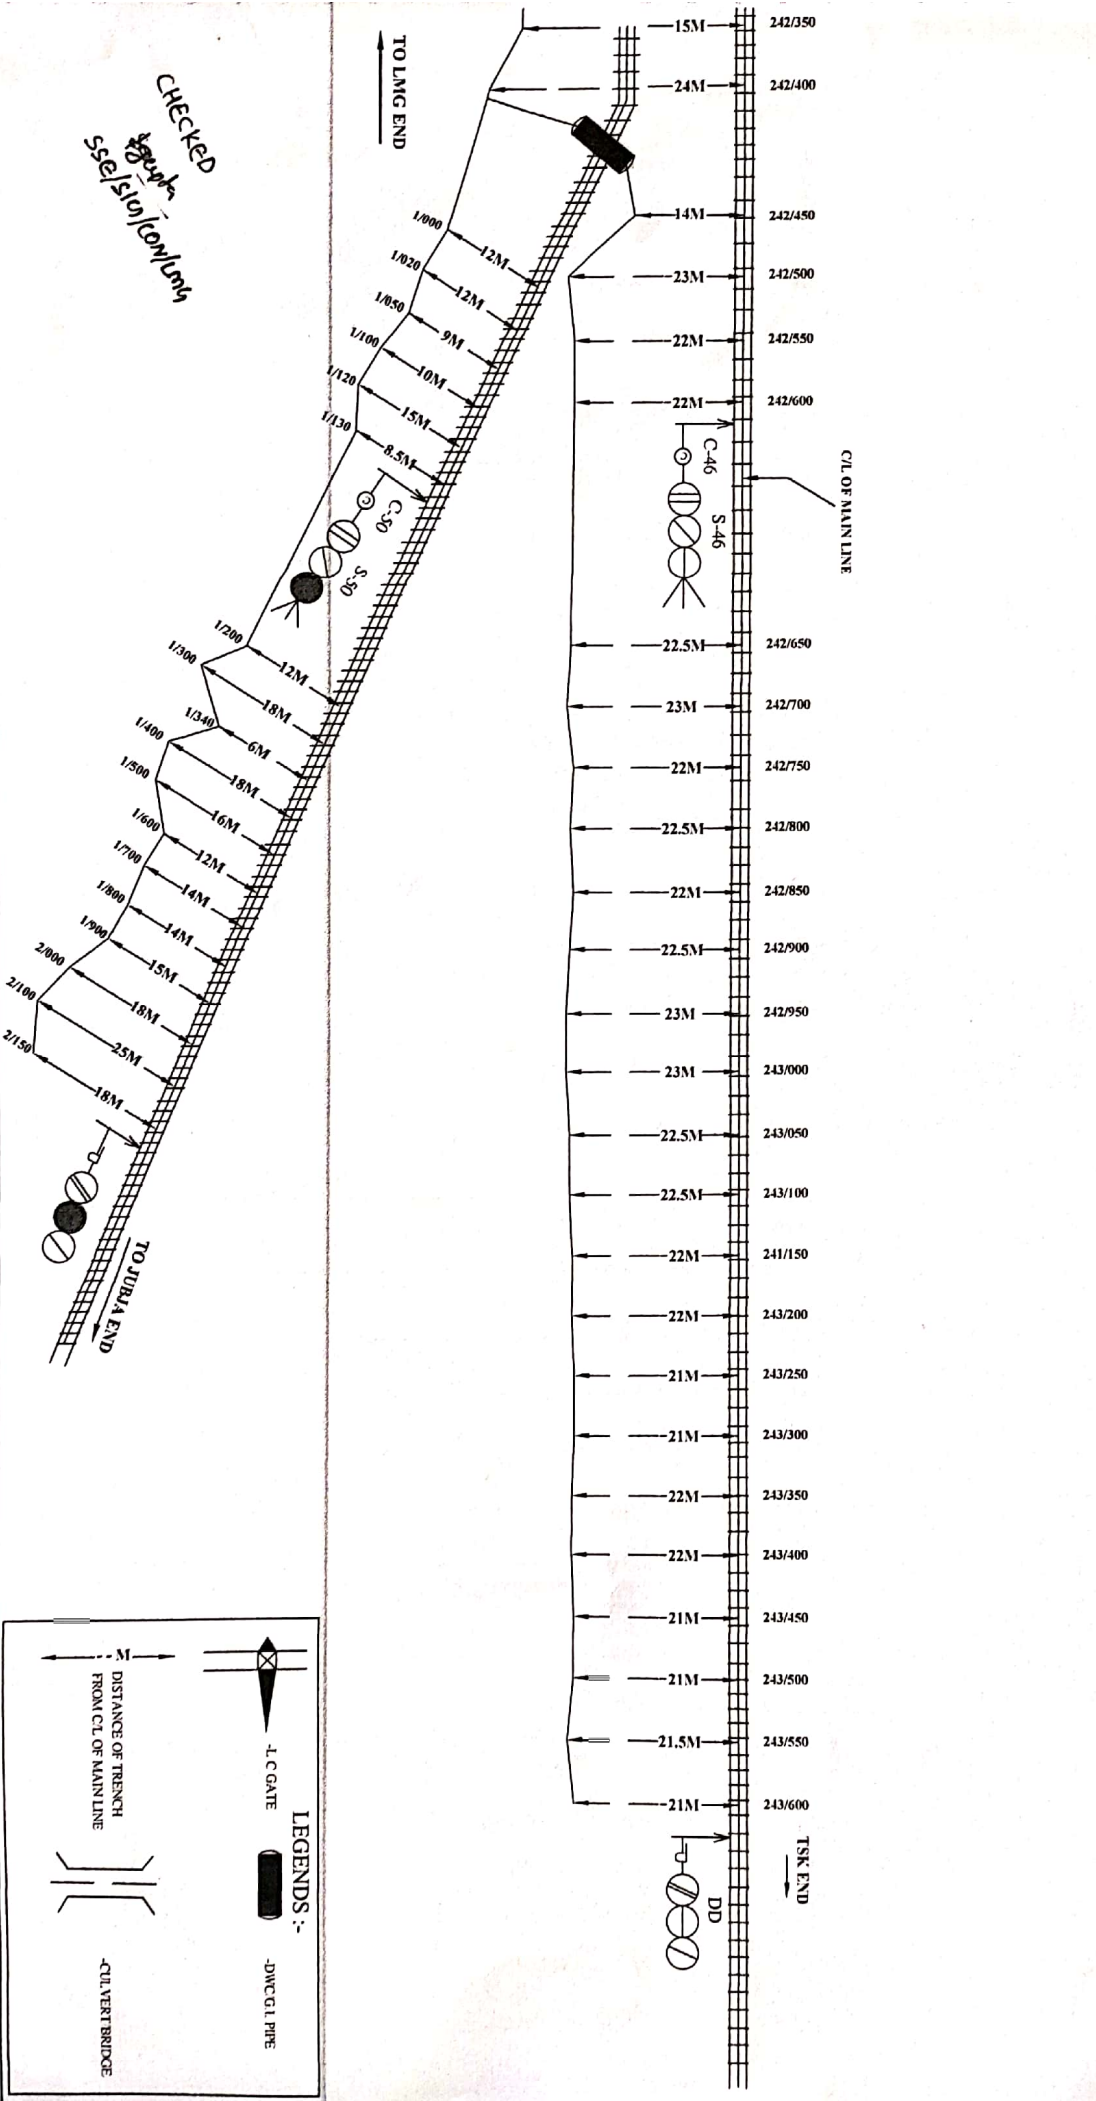


CONTRACTOR REPRESENTATIVE 	APPROVED 	CHECKED 	SIGNALING CABLE ROUTE DIAGRAM	DHANSIRI LMG DIVISION NFR	SHT NO- 01/03
TECH/CDM Dy.CSTE/CDN-2/MLG	ASTE/CDN/MLG	SSE/P/VAY/DPJ	JE/SIG/DPJ	SSE/WORKS/DIMPUR	

LEGENDS :-

- J.C. GATE
- D/C C.I. PIPE
- DISTANCE OF TRENCH FROM C/L OF MAIN LINE
- C/L VERT BRIDGE

CABLE ROUTE DIAGRAM (DHANSIRI STNS.)

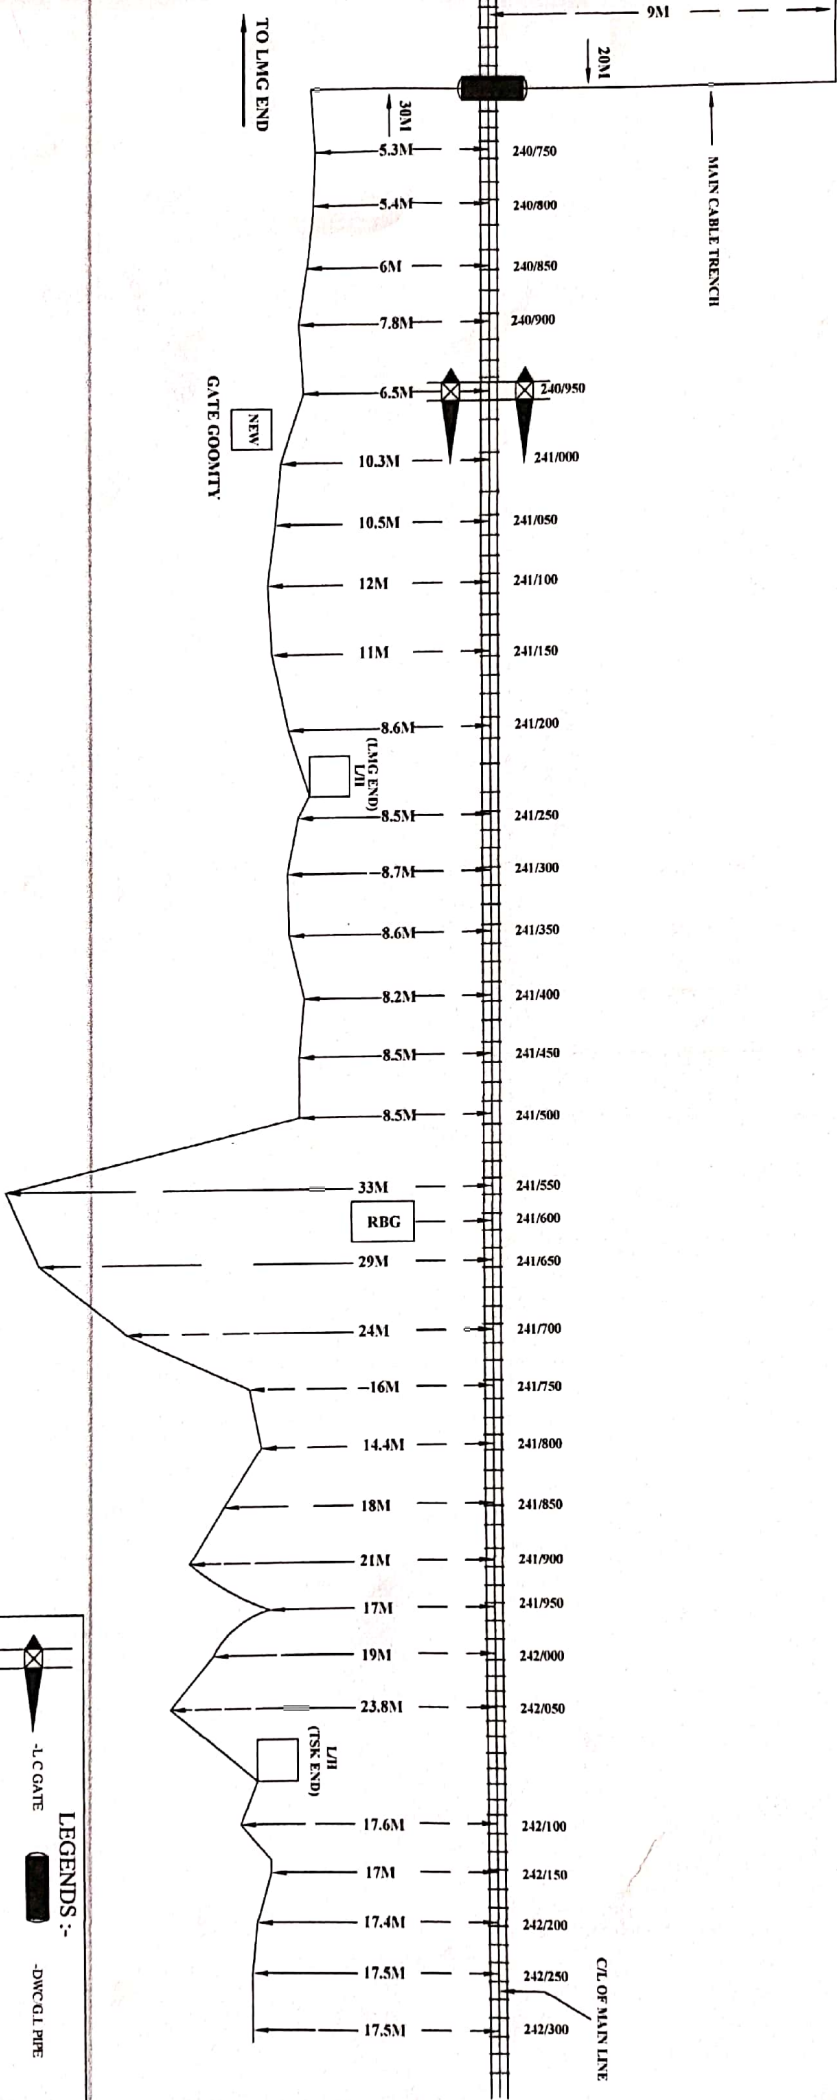

CHECKED
(Signature)
 SSE/SI/CL/OM/umy


CONTRACTOR REPRESENTATIVE	APPROVED	CHECKED	
<i>(Signature)</i>	<i>(Signature)</i>	<i>(Signature)</i>	<i>(Signature)</i>

TECHNDCOM	DY.CSTE/CON-2/MLG	ASTE/CON/MLG	SSE/P/WAY/DPU	JE/SIG/DPU	SSE/WORKS/DIMAPUR	SIGNALING CABLE ROUTE DIAGRAM	DHANSIRI LMG DIVISION NFR	SHT NO- 02/03
<i>(Signature)</i>	<i>(Signature)</i>	<i>(Signature)</i>	<i>(Signature)</i>	<i>(Signature)</i>	<i>(Signature)</i>			


LEGENDS :-




- L-C GATE
- DWV G.L PIPE
- CUL VERT BRIDGE
- DISTANCE OF TRENCH FROM CL OF MAIN LINE

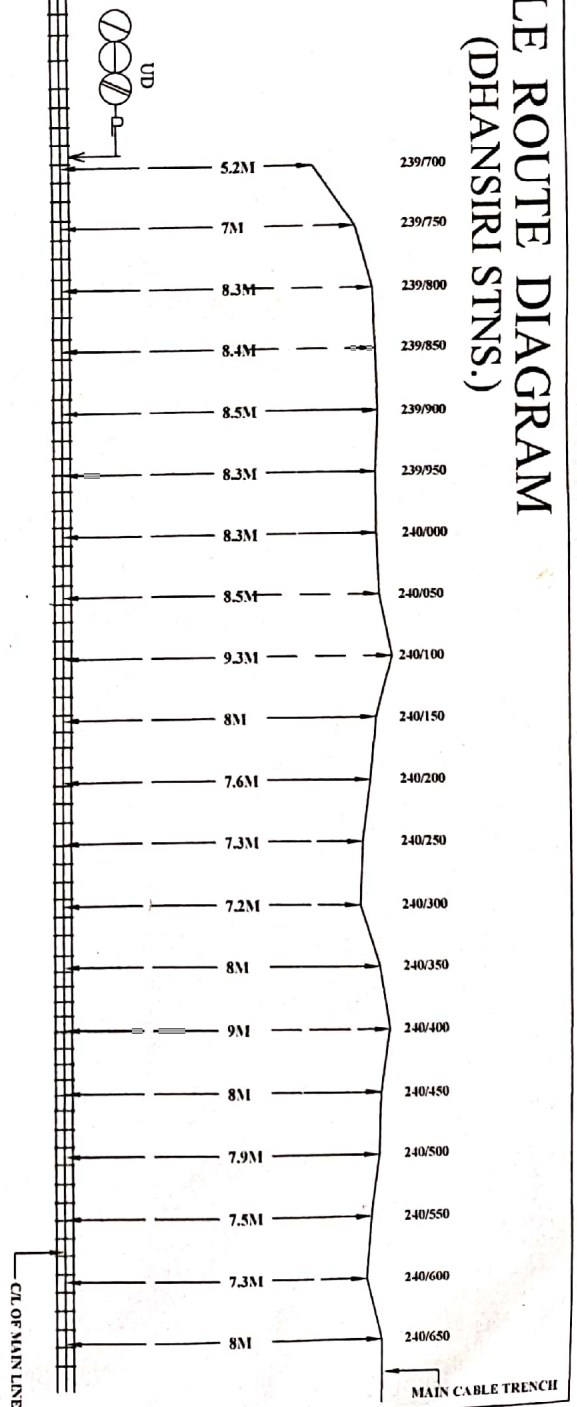CABLE ROUTE DIAGRAM (DHANSIRI STNS.)




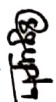


TO LMG END

CHECKED

 sse/sic/lon/lm/4

CONTRACTOR REPRESENTATIVE	APPROVED	CHECKED
		
TECHNOCOM	Dy.CSTE/CON-2/MLG	ASTE/CON/MLG
		SSE/P/WAY/DPU
		JE/SIG/DPU
		SSE/WORKS/DIMAPUR

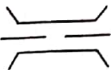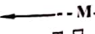LEGENDS :-

-  - L-C GATE
-  - DW/C.G.I. PIPE
-  - CULVERT/BRIDGE
-  DISTANCE OF TRENCH FROM CL OF MAIN LINE

SIGNALING
CABLE ROUTE DIAGRAM

DHANSIRI
LMG DIVISION
NFR

SHT NO - 03/03