
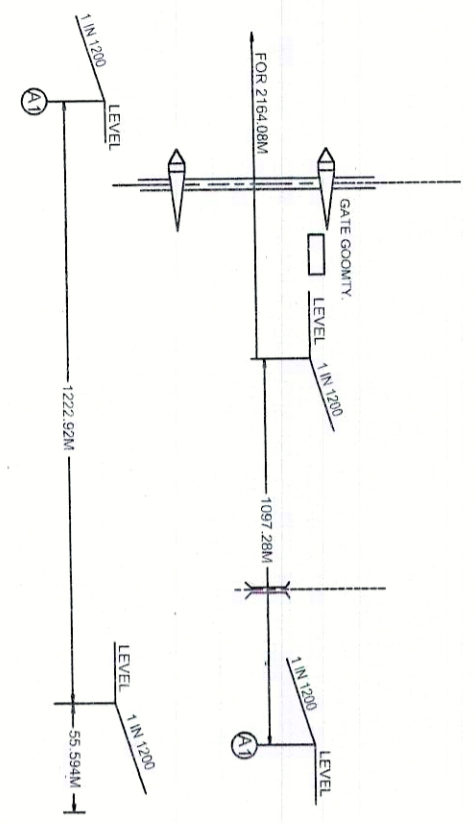


BORDOLONI(B.G.)

DN  UP

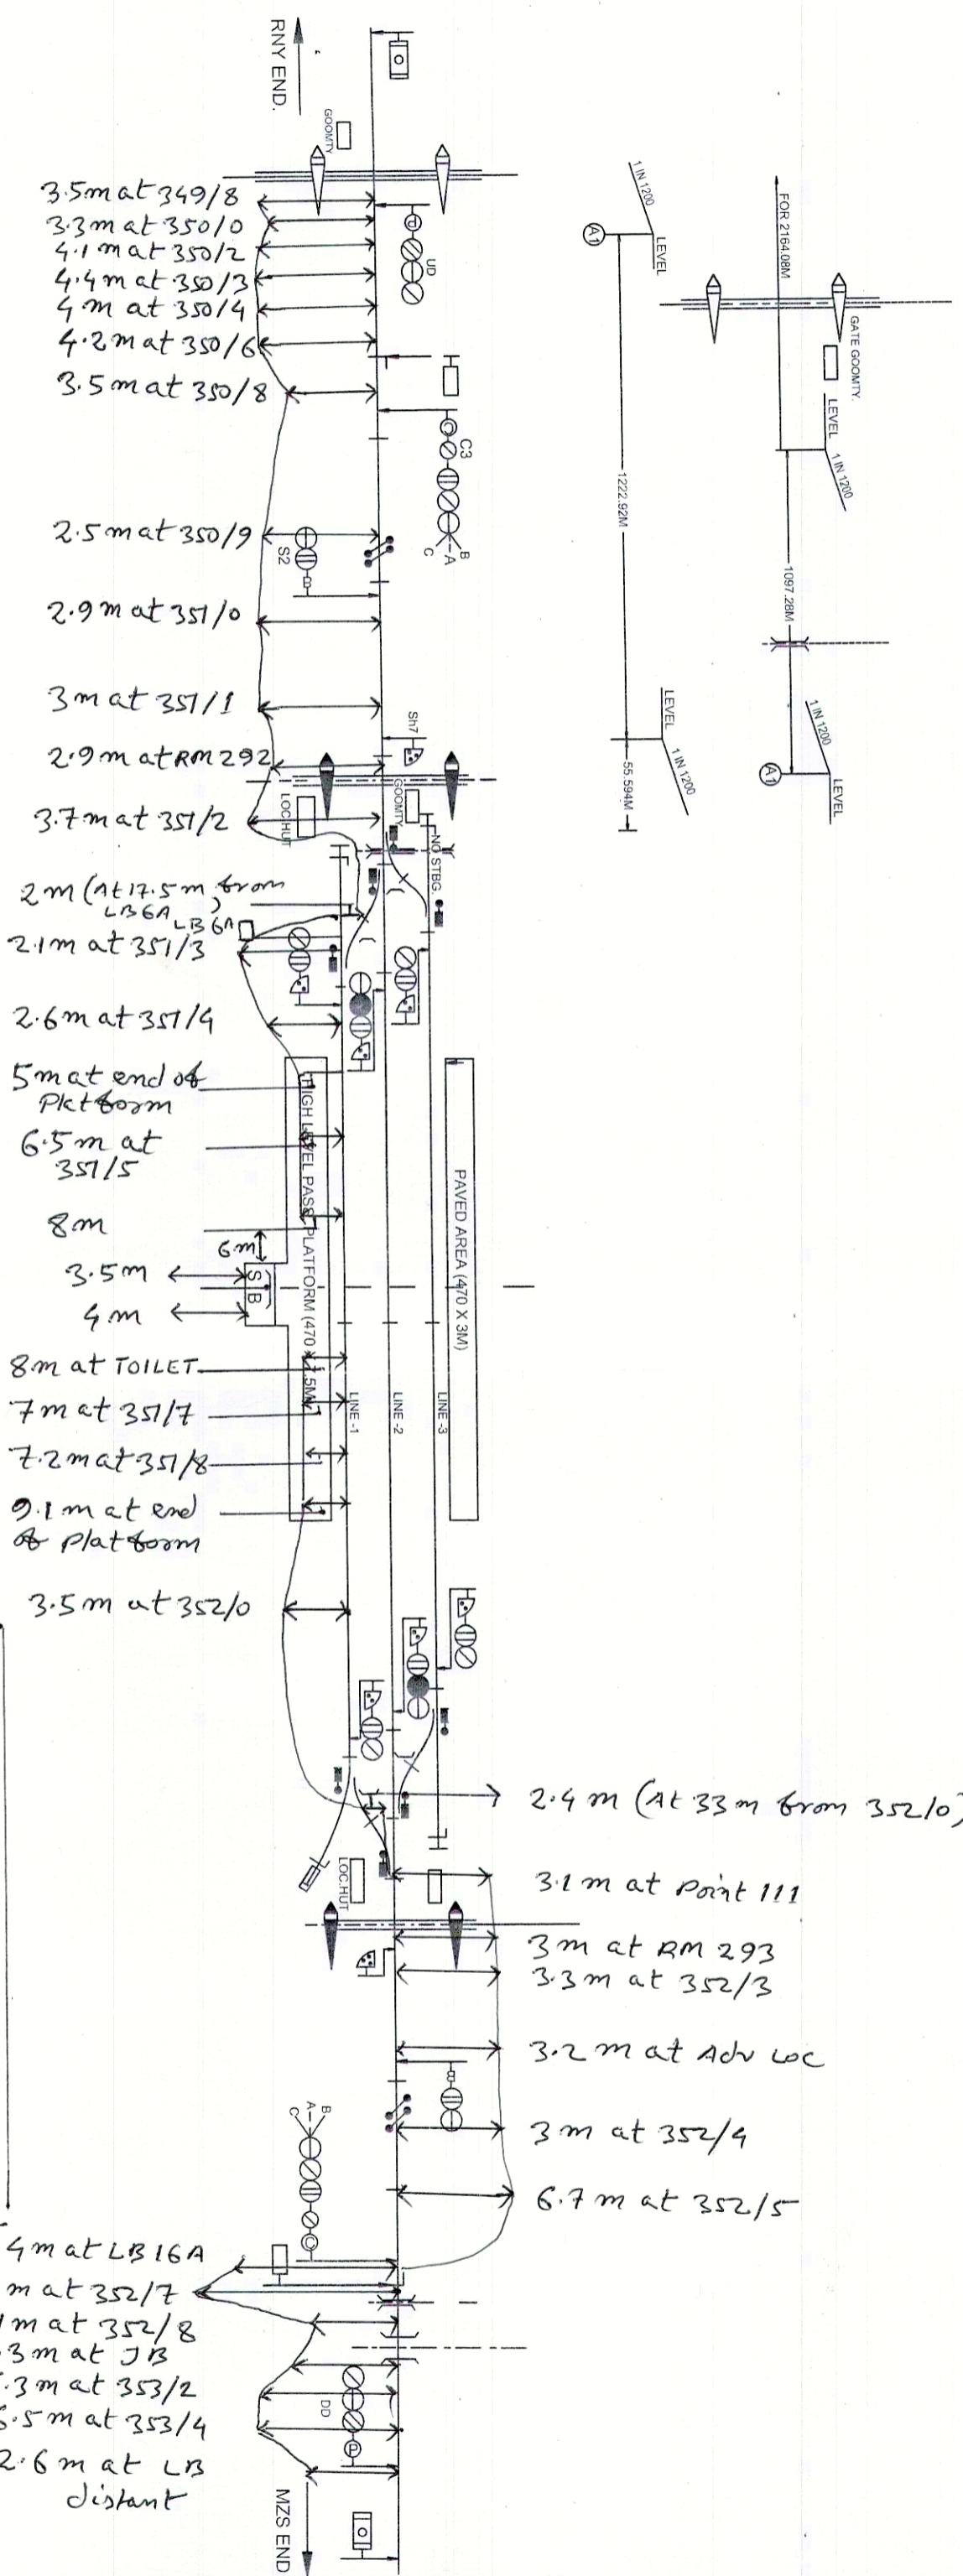

TENTATIVE CABLE ROUTE PLAN OF BDM (USING CABLE ROUTE TRACER)

Sr. Tech. / Sr. Insp.	06/05/2022
06/05/2022	05/05/2022