


CABLE ROUTE PLAN  
SONUABARI STN.

GHY END  
←

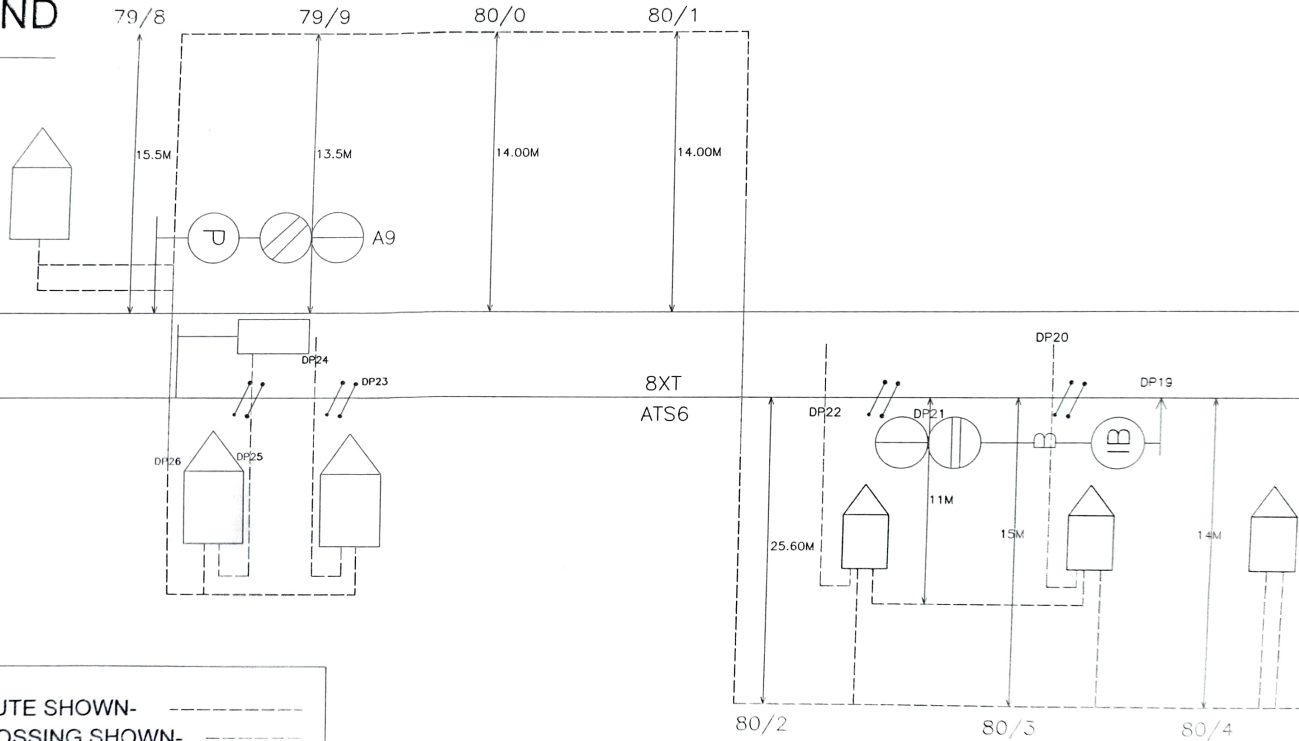

INDICATE-  
 1. CABLE ROUTE SHOWN- \_\_\_\_\_  
 2. TRACK CROSSING SHOWN- \_\_\_\_\_

Designed by  
**RIBCON DUTTA JV**  
 MALIGAON  
 SIGNATURE OF THE CONTRACTOR


SSEC/CON/INR	SSEC/SP/CON/INR	SSEC/SP/CON/INR	SSEC/SP/CON/INR
SSEC/CON/INR	SSEC/SP/CON/INR	SSEC/CON/INR	ADEN/UMG

BASED ON SIGG PLAN NO \_\_\_\_\_  
 CONTRACT AGR NO \_\_\_\_\_  
 WORK INTRODUCED ON \_\_\_\_\_

N F RAILWAY  
 LUMDING DIVISION  
**OUTDOOR PARTICULARS  
 SONUABARI**

CABLE ROUTE PLAN SONUABARI	
NOT TO SCALE	SHEET NO - 01 OF 03
S & T DEPARTMENT	CSTE'S DRG NO _____

CABLE ROUTE PLAN  
SONUABARI STN.

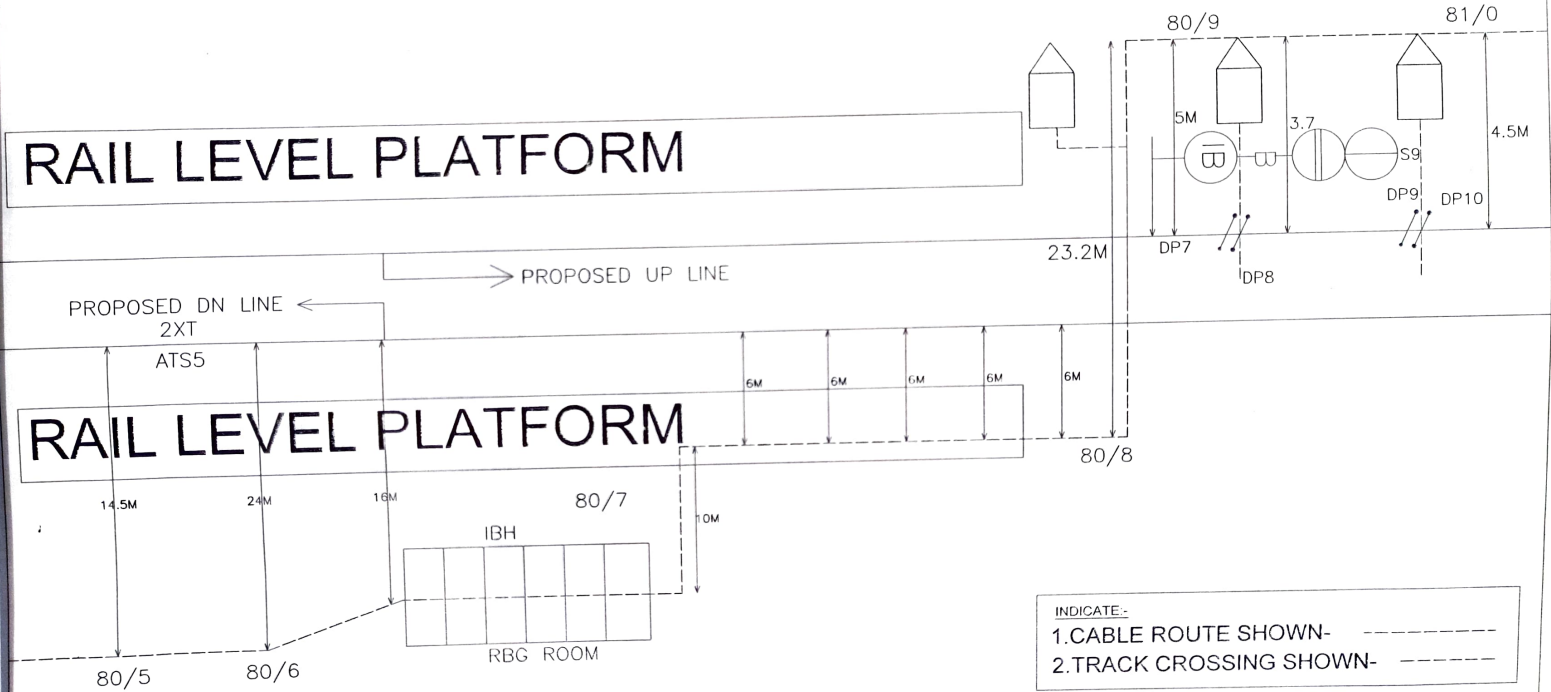


INDICATE:-  
 1. CABLE ROUTE SHOWN- -----  
 2. TRACK CROSSING SHOWN- - - - -

Designed by <b>RIEBCON DUTTA JV</b> MALIGAON  SIGNATURE OF THE CONTRACTOR	ASTE/CON/LMG	SSE/SIG/CON/IGHY	SSE/SIG/SNBR	SSE/P-WAY/JID	BASED ON SIGG. PLAN NO	N F RAILWAY LUMDING DIVISION  <b>OUTDOOR PARTICULARS                  SONUABARI</b>	CABLE ROUTE PLAN SONUABARI	
	SSE/W/CON/SNBR	SSE/ELEC/CON/LMG	SSE/W/JID	ADEN/1/LMG	CONTRACT AGR NO  WORK INTRODUCED ON -		NOT TO SCALE S & T DEPARTMENT	SHEET NO. - 02 OF 03 CSTE'S DRG NO.

CABLE ROUTE PLAN  
SONUABARI STN.



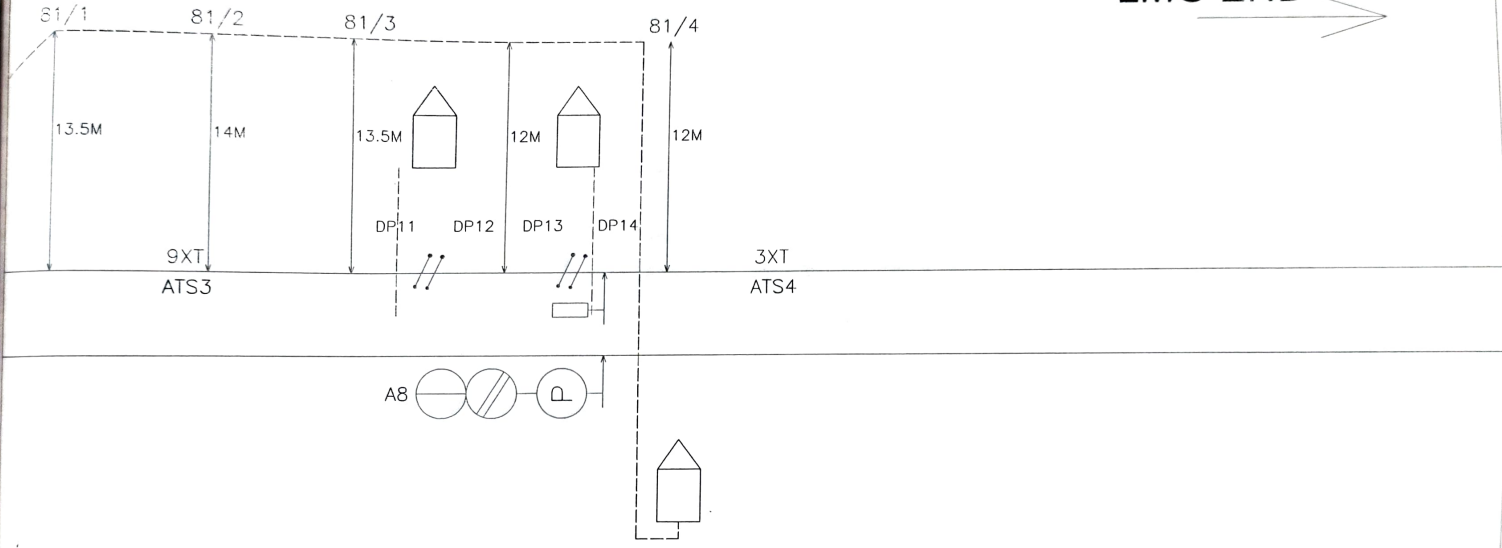

LMG END 



INDICATE-  
1.CABLE ROUTE SHOWN- -----  
2.TRACK CROSSING SHOWN- -----

Designed by  
RIEBCON DUTTA JV  
MALIGAON

SIGNATURE OF THE CONTRACTOR

			
SSE/CON/LMG	SSE/SIG/CON/STY	SSE/SIG/SNR	SSE/JP/WAY/JID
SSE/MIC/CON/SNR	SSE/ELT/CON/LMG	SSE/W/JID	ADM/ST/LMG

BASED ON S/S/C PLAN NO  
CONTRACT AGENCY  
WORK INTRODUCED ON

N.F. RAILWAY  
LUMDING DIVISION  
OUTDOOR PARTICULARS  
SONUABARI

CABLE ROUTE PLAN  
SONUABARI  
NOT TO SCALE  
S & T  
DEPARTMENT  
SHEET NO - 03 OF 03  
CST'S DRG NO