

BARADIGHI (BG)

LC GATE NO. ND-4

*Site visit - 2
25/11/2018*


M/S TECHNOCOM
GUWAHATI
CONTRACT AGR. NO.

SITE VERIFICATION DONE BY **A. PAUL**
BY COUNTERSIGNED BY **SSE/614/CON/NDP**
BASED ON SIGG. PLAN NO. **ASTE/10/NJP**

NAME & DESIGNATION **ASTE/10/NJP**
NAME & DESIGNATION **ASTE/10/NJP**

DRAWN		CHECKED		DY CSTE/CON/NJP (APPROVED)	
N.F. RAIL WAY		CABLE ROUTE PLAN		CABLE ROUTE PLAN	
ALPARDUAR DIVISION		NOT TO SCALE		SHEET NO.-01	
BARADIGHI (BG)		S & T DEPARTMENT		CSTE'S DRG. NO.	

BARADICHI(BG)

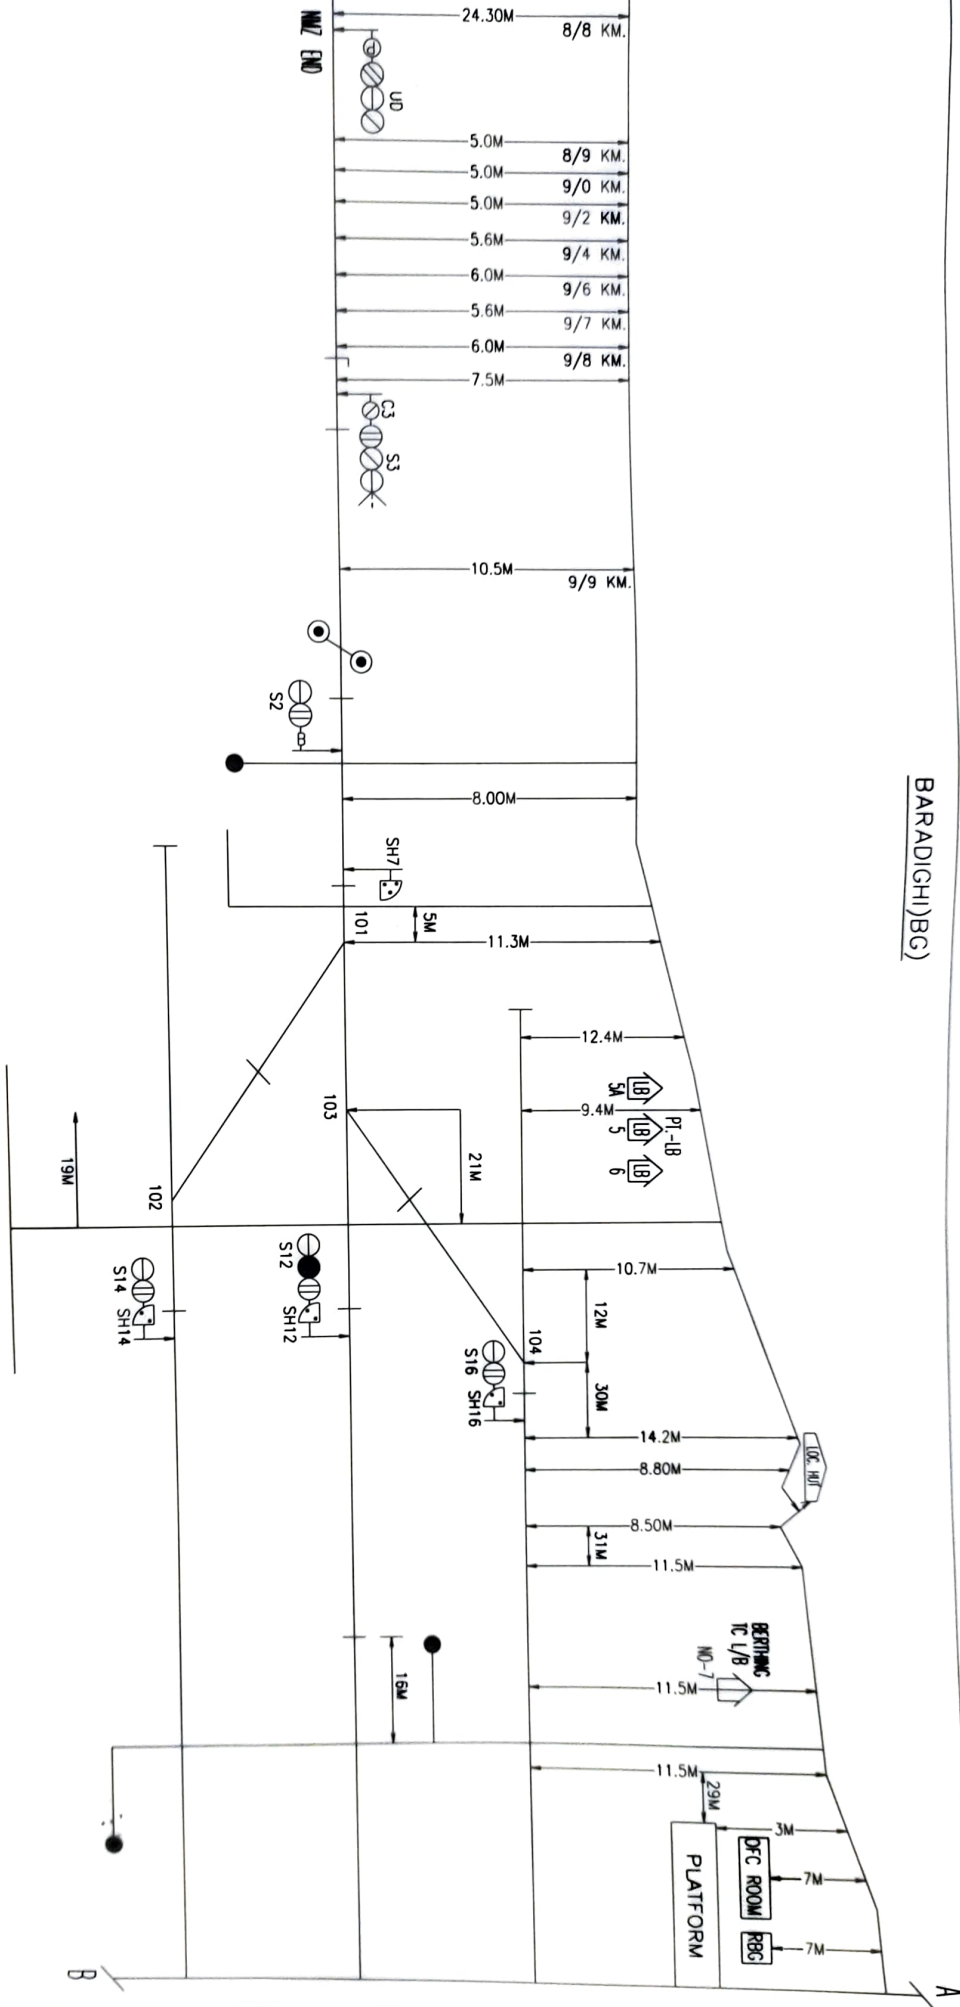

**M/S TECHNOCOM
GUWAHATI**

CONTRACT AGR. NO.

SITE VERIFICATION DONE BY COUNTERSIGNED BY BASED ON SIGG. PLAN NO.

SIGNATURE OF CONTRACTOR

NAME & DESIGNATION

NAME & DESIGNATION

*Signature
Date: 16/05/2019*

E./DRGISE /DRGISE /SNG/ASTE /DSTE /CON CON CON CON CON CON	CHECKED	DY. CSTE /CON/ NJP (APPROVED)	CABLE ROUTE PLAN
N.F. RAILWAY ALIPURDUAR DIVISION	NOT TO SCALE		
DRAWN CABLE ROUTE PLAN OF BARADICHI (BG)	S & T DEPARTMENT		
		SHEET NO. - 02	CSTE'S DRG. NO.