


DOMOHANIBG

LC GATE NO. ND-13

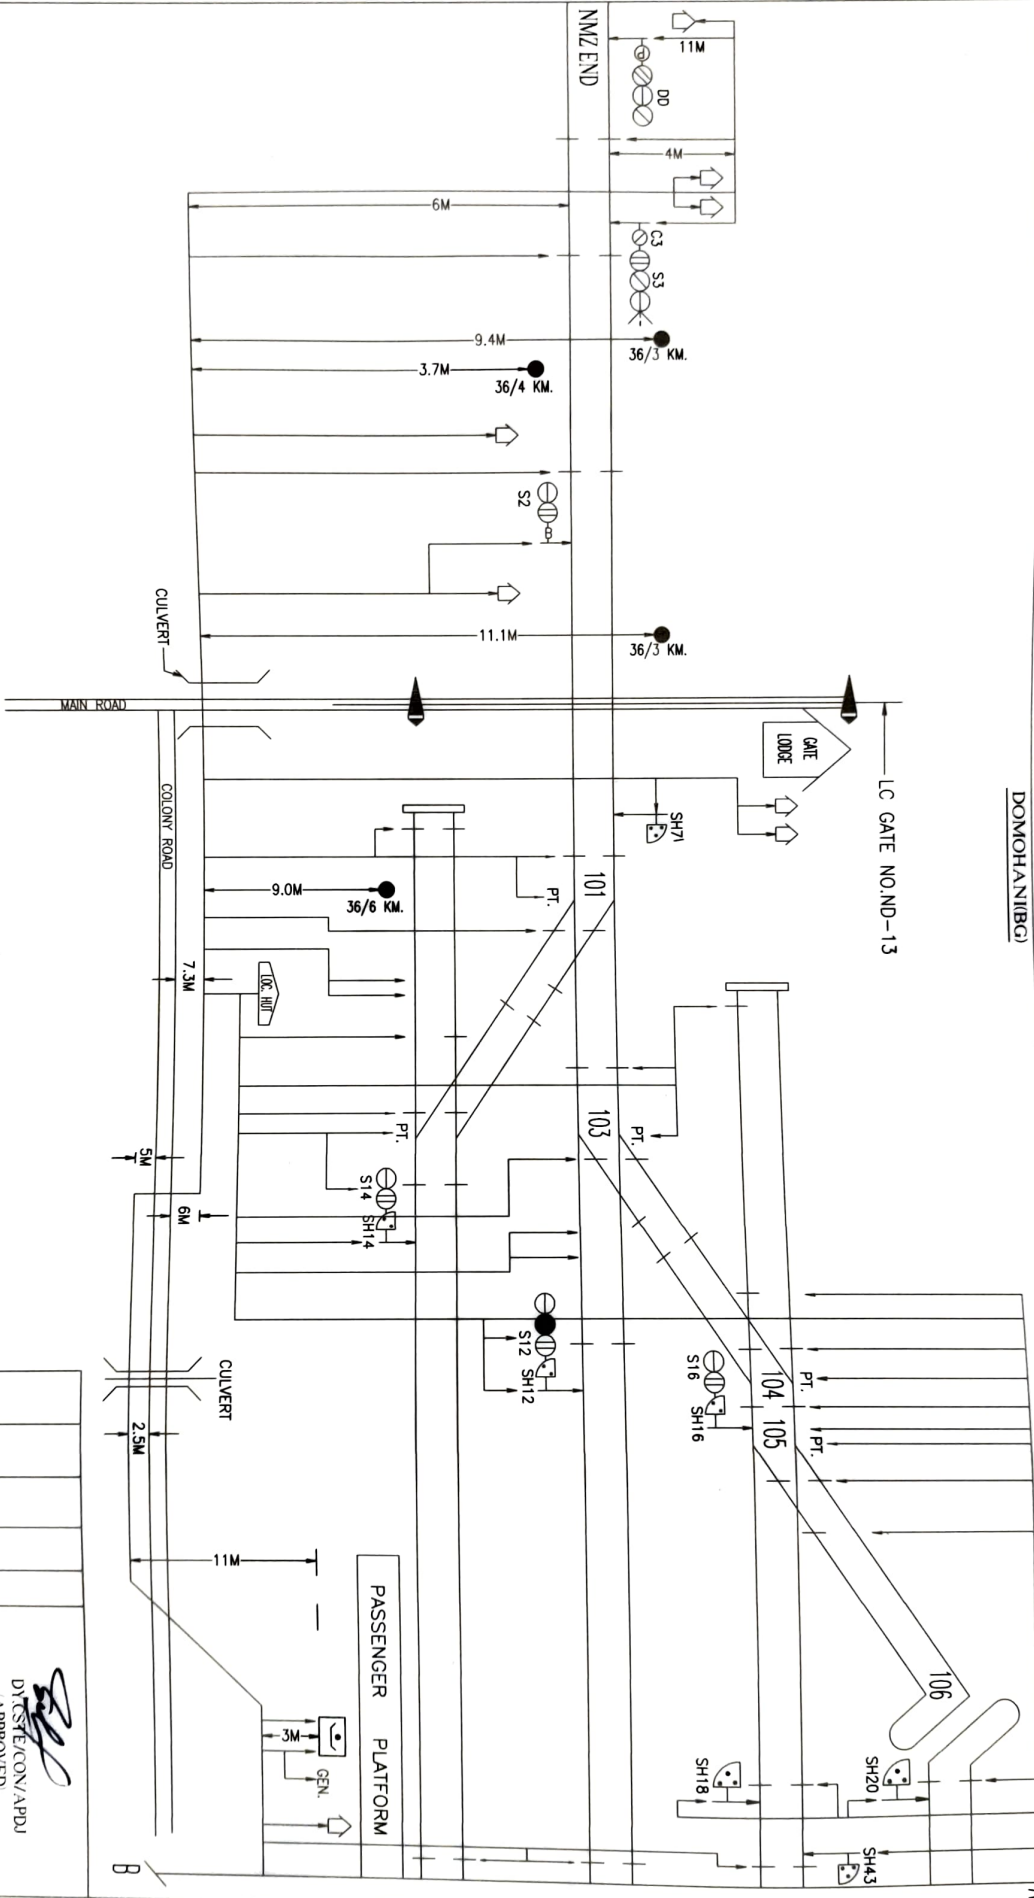

M/S TECHNOCOM  
GUWAHATI

CONTRACT AGR. NO.

SITE VERIFICATION DONE BY  
*A. Paul*  
**SSBISLWMT**

SIGNATURE OF  
CONTRACTOR

NAME & DESIGNATION

COUNTERSIGNED BY  
*S. DE*  
**ASTELIND**

NAME & DESIGNATION

BASED ON SIGG. PLAN NO.

DRAWN		CHECKED	
JE/NO/CON	SE/NO/CON	ASTE/CON	DISTE/CON

CABLE ROUTE PLAN

D/T/STE/CON/APD/J  
(APPROVED)

*[Signature]*

N.F. RAILWAY

ALIPURDUAR DIVISION

NOT TO SCALE


S & T DEPARTMENT

SHEET NO.-01

CST'S DRG. NO.

CABLE ROUTE PLAN OF  
DOMOHANIBG

DOMOHANI(BG)

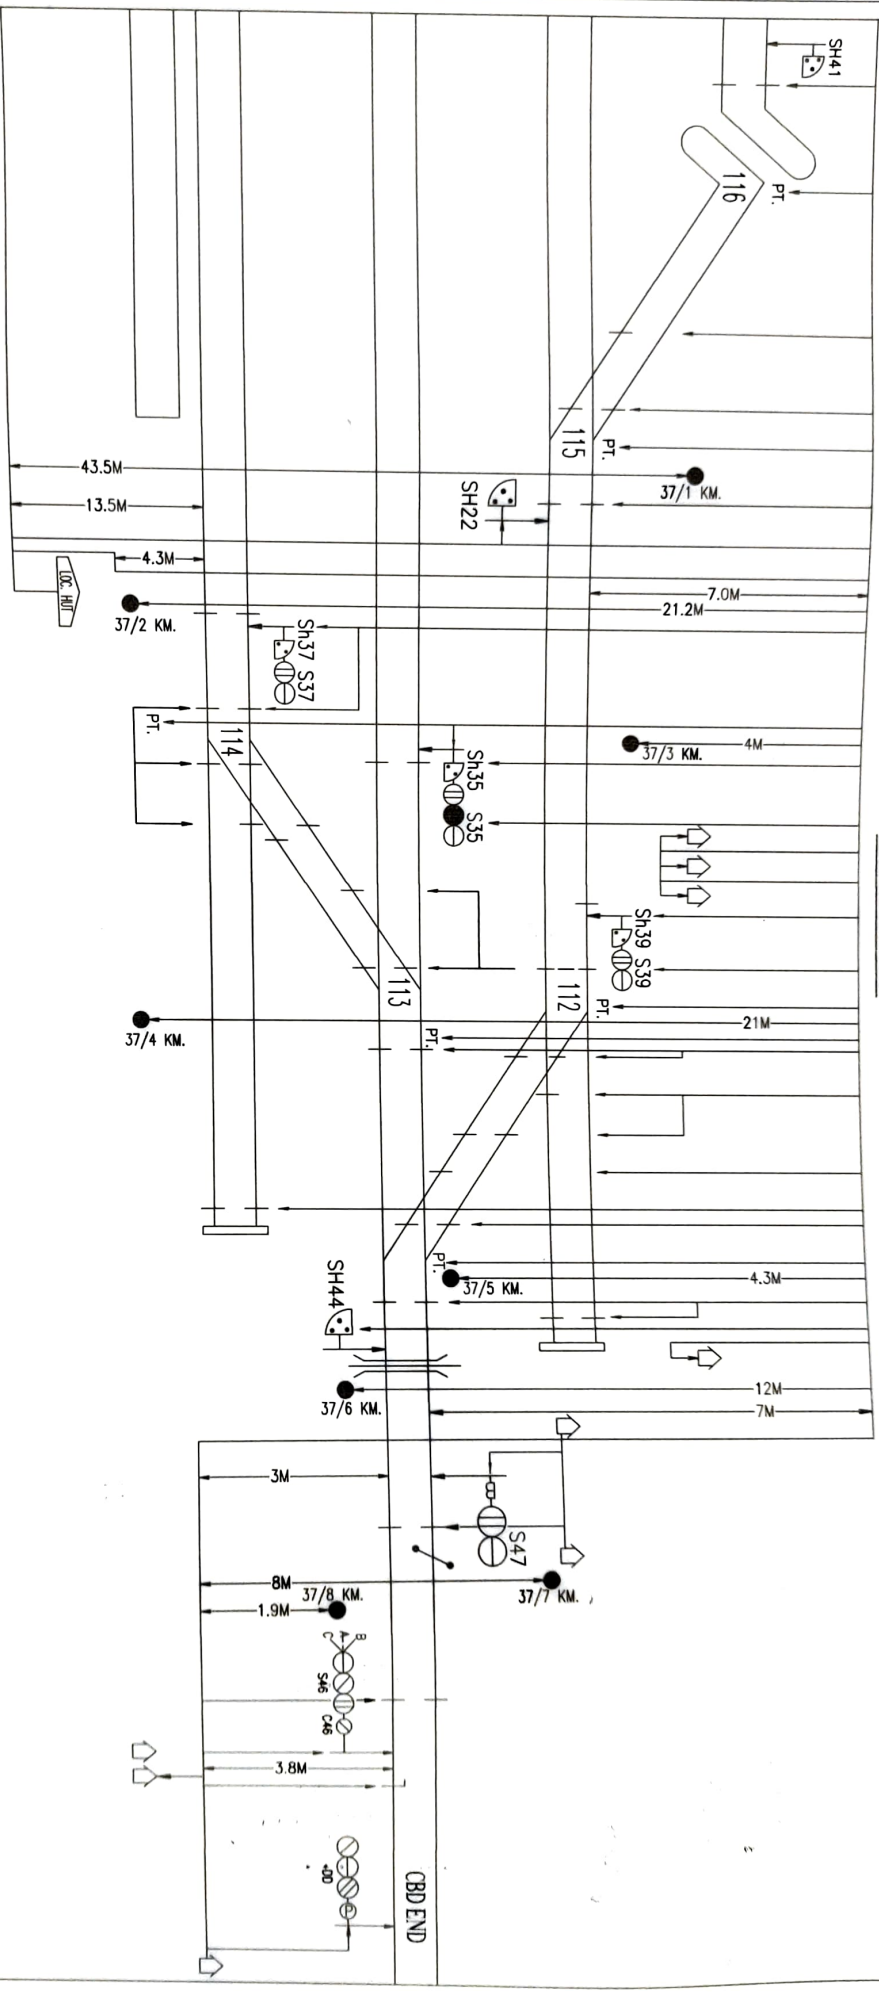

B

M/S TECHNOCOM  
GUWAHATI

SITE VERIFICATION DONE BY  
*A. Paul*  
NAME & DESIGNATION  
SS61511171

COUNTERSIGNED BY  
*S. DE*  
NAME & DESIGNATION  
S.D.E

BASED ON SIGG. PLAN NO.

APPROV'D CON	SEALING CON	ISSUED CON	ASTE/ CON	POST/ CON	DY CSTE/CON/APDJ (APPROVED)
DRAWN	CHECKED	CABLE ROUTE PLAN			
N.F. RAIL WAY ALIPURDUAR DIVISION CABLE ROUTE PLAN OF DOMOHANI(BG)					NOT TO SCALE S & T DEPARTMENT
					SHEET NO.-02 CSTE'S DRG. NO.

CONTRACT AGR. NO.

SIGNATURE OF  
CONTRACTOR

NAME & DESIGNATION

BASED ON SIGG. PLAN NO.

DEPARTMENT