


CHANGRABANDHA
CABLE ROUTE PLAN

← MYDG
MAYNAGURI ROAD

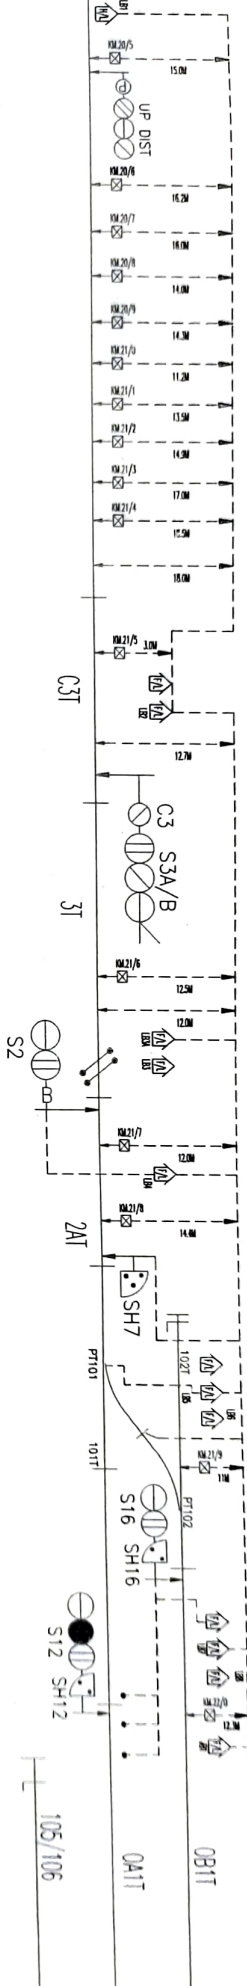

work introduced on-
designed by
SS RAIL WORKS PVT LTD
HYDERABAD
contract agr. no.

SITE VERIFICATION DONE BY
NAME & DESIGNATION

COUNTERSIGNED BY
NAME & DESIGNATION

BASED ON SIGSPAN NO. (S/S)

DR. NO./ DATE	DESIGNED BY	CHECKED BY	DATE	DATE	DATE

N.F. RAILWAY
ALPURNUR DIVISION

CHECKED

CIRCUIT FOR
CABLE ROUTE PLAN

NOT TO SCALE

S&T
DEPARTMENT

SHEET NO. - 18
(S.T.S. DRG. NO.)

DY. CSTE/CON/APDJ
(APPROVED)

CHANGRABANDHA

