


C/L OF C CLASS MANNED L-XING, NO. AB/62
KM-73/0-1

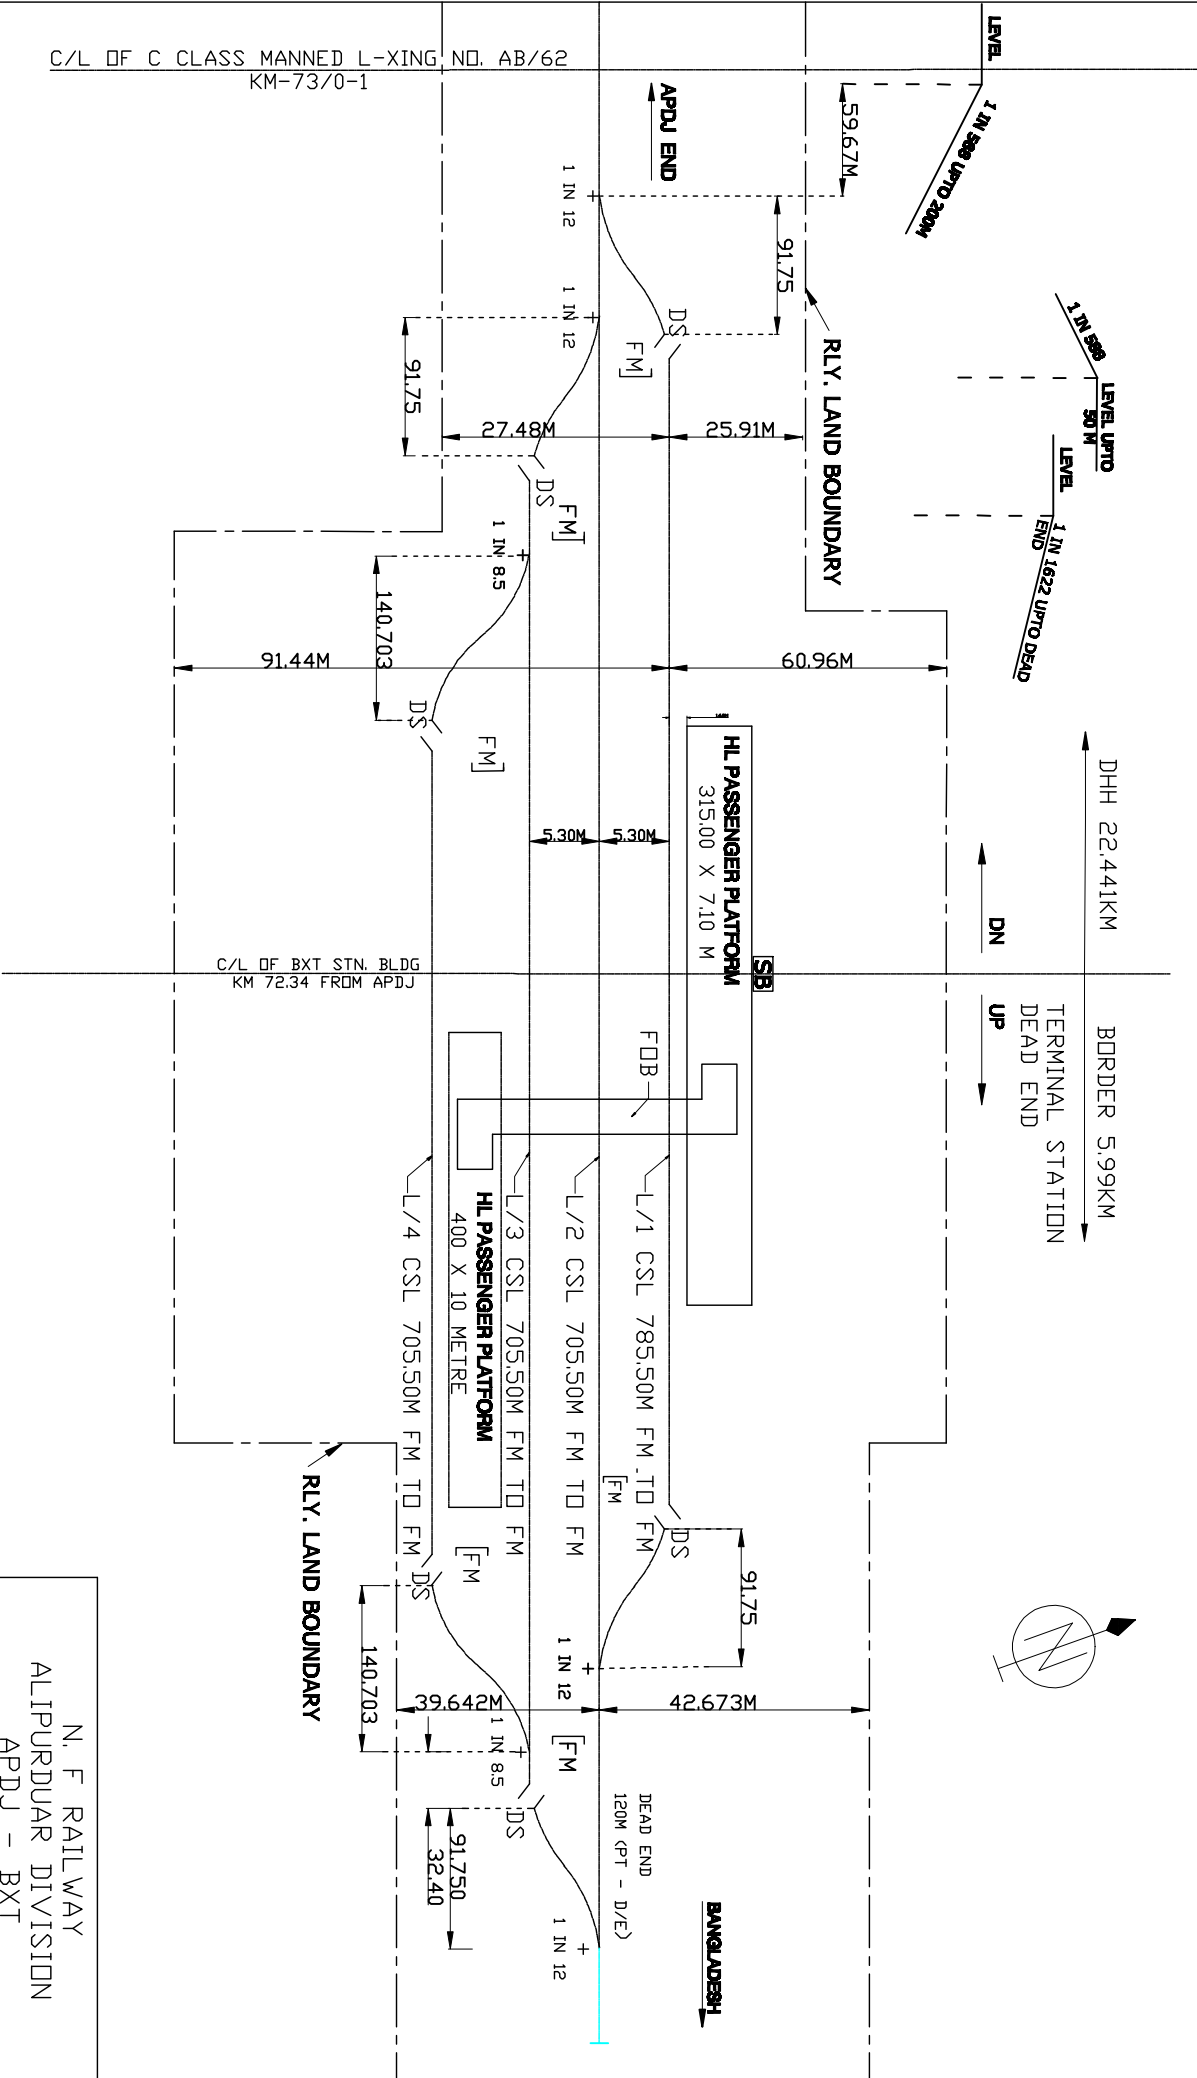

Sd/-
SSE/W/CDB
N.F. RAILWAY

DEN/II/APDU
N.F. RAILWAY

N. F. RAILWAY
ALIPURDUAR DIVISION
APDUJ - BXT
SEC
BAMANNHAT
STATION YARD DIAGRAM OF
(NOT TO SCALE)